
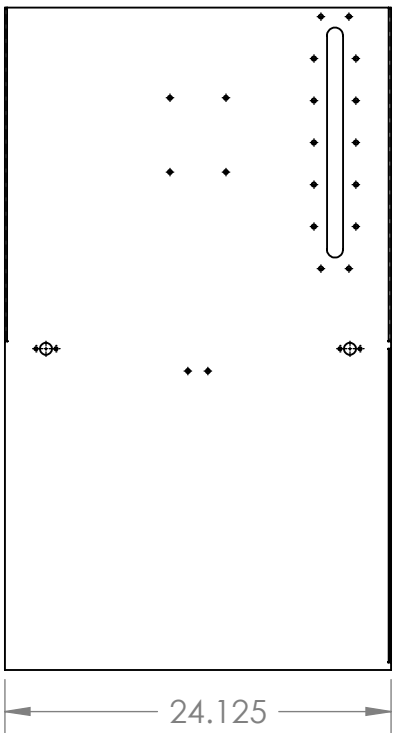
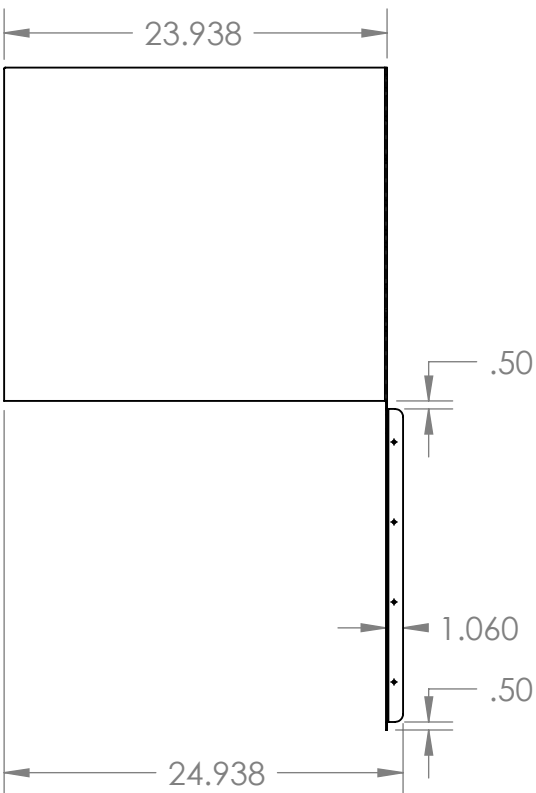
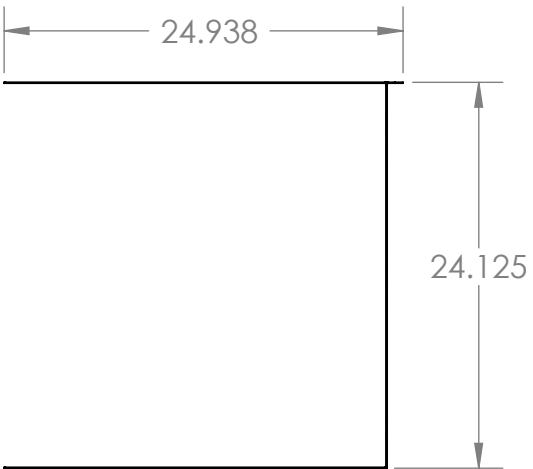
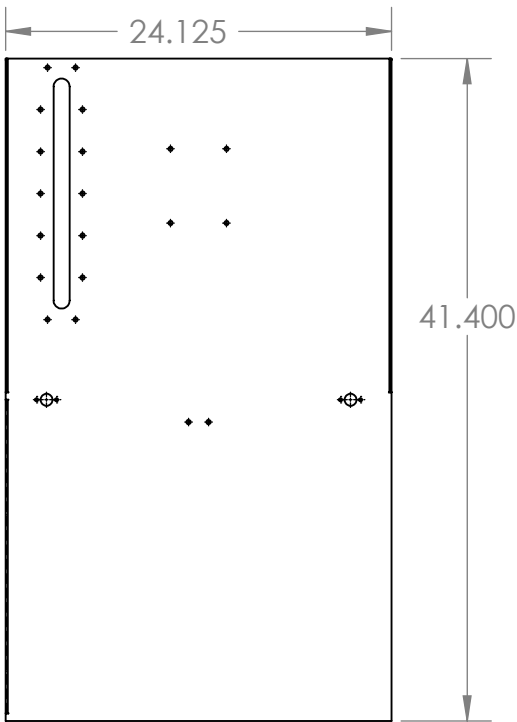


THE INFORMATION CONTAINED IN THIS DRAWING IS THE SOLE PROPERTY OF MBARI.
ANY REPRODUCTION IN PART OR WHOLE WITHOUT THE WRITTEN PERMISSION OF MBARI
IS PROHIBITED.

REVISIONS			
REV.	DESCRIPTION	DATE	APPROVED
	INITIAL RELEASE		

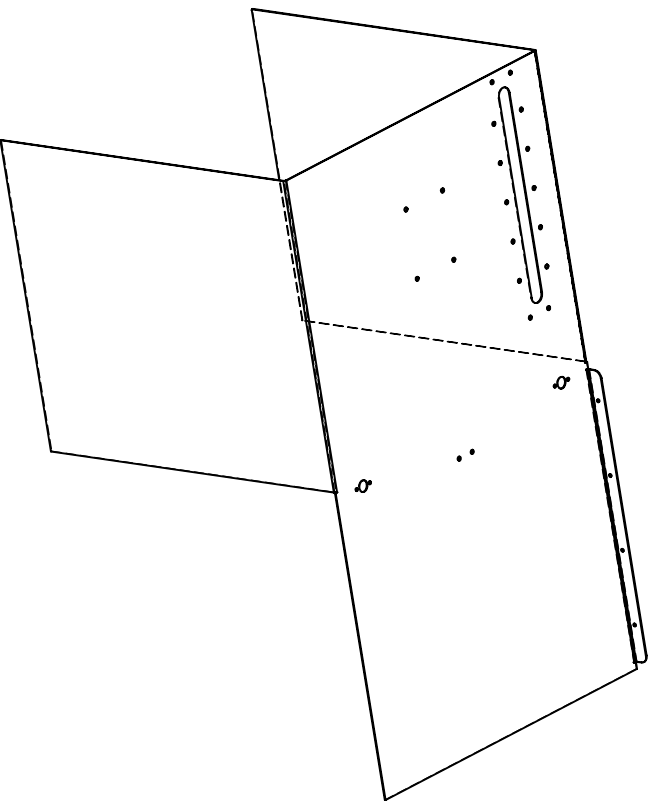

2					
1	1 Ea.			XXXXXXXXXXXXXX	XXXXXXZZZ
ITEM NO.	QTY	PART NO.		DESCRIPTION	MATERIAL SPECIFICATION
BILL OF MATERIALS					
UNLESS OTHERWISE SPECIFIED TOLERANCES ARE:			APPROVALS	DATE	
1 PLACE DIM ±.1/16	2 PLACE DIM ±.02	3 PLACE DIM ±.005	ANGLES ±1°	DRAWN	F. Shane 06Apr10
1. DIMENSIONS ARE IN INCHES 2. DIMENSION LIMITS HELD AFTER PLATING. 3. REMOVE BURRS AND SHARP EDGES .015 MAX. 4. MACHINED FILLET RADII .0150-.030. 5. MACHINED DIAMETERS ON A COMMON CENTERLINE CONCENTRIC WITHIN .005 6. PERPENDICULARITY & PARALLELISM OF MACHINED SURFACES .002 PER INCH. MAX .012 INCHES FOR SINGLE SURFACE.				ENGINEER	F. Shane 06Apr10
				CHECKED	
				PROJECT NO.	900719
				PROJECT	FOCE
DO NOT SCALE DRAWING			WEIGHT	SIZE B DWG. NO. 10020540.DWG SCALE NONE CAD FILE: Project Library\900719\F0CE SHEET 1 OF 1	

A