

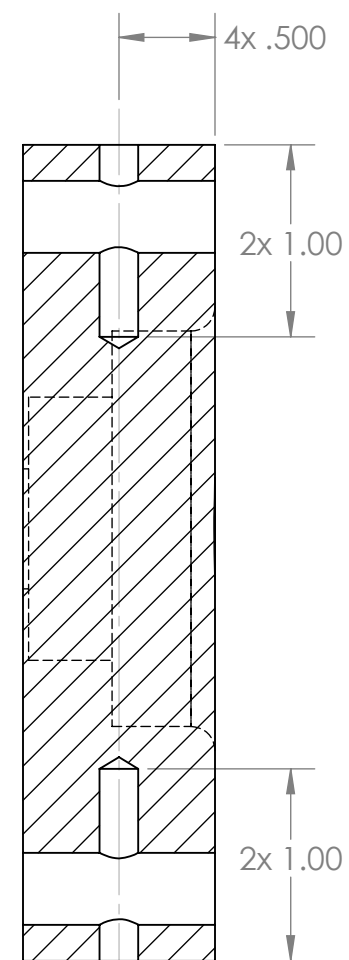
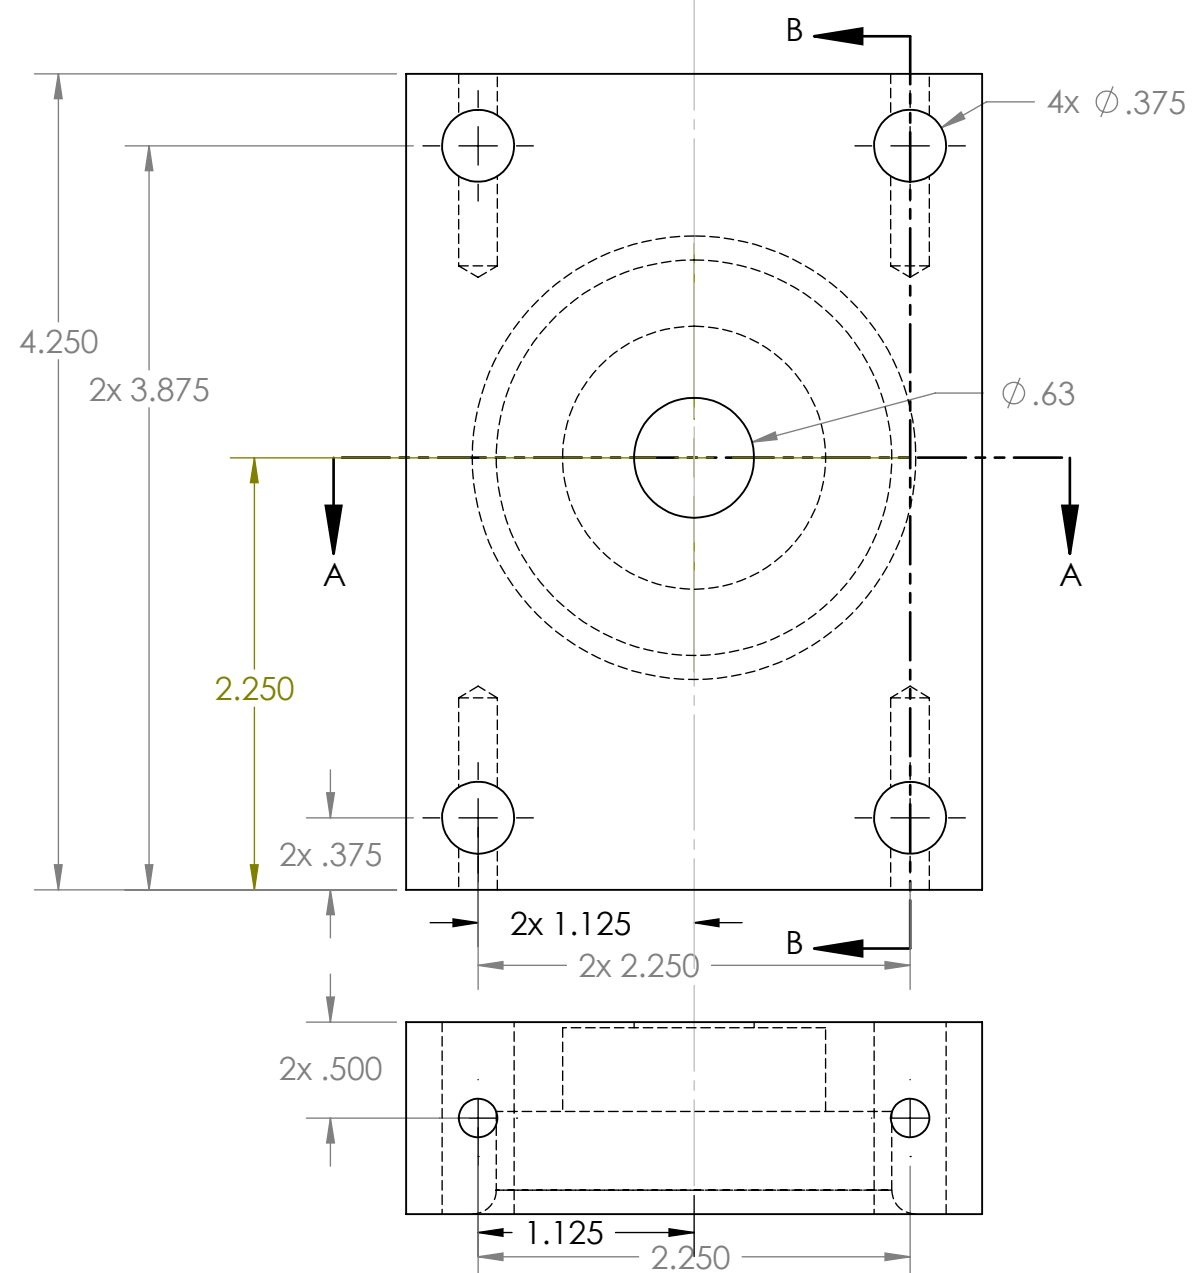
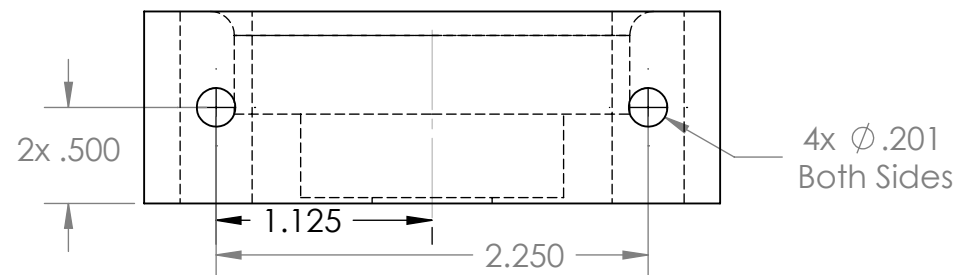


THE INFORMATION CONTAINED IN THIS DRAWING IS THE SOLE PROPERTY OF MBARI.
ANY REPRODUCTION IN PART OR WHOLE WITHOUT THE WRITTEN PERMISSION OF MBARI
IS PROHIBITED.

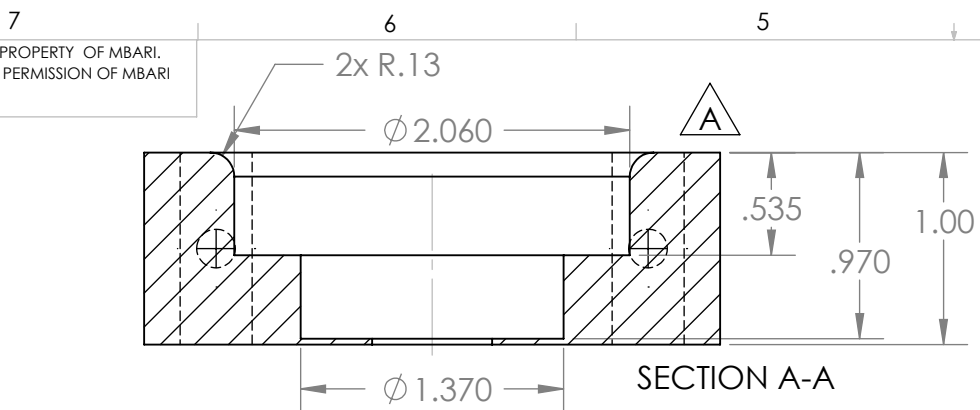

SECTION B-B

REVISIONS			
REV.	DESCRIPTION	DATE	APPROVED
A	INCREASED DIA. OF CLEARANCE RECESS	7/19/10	

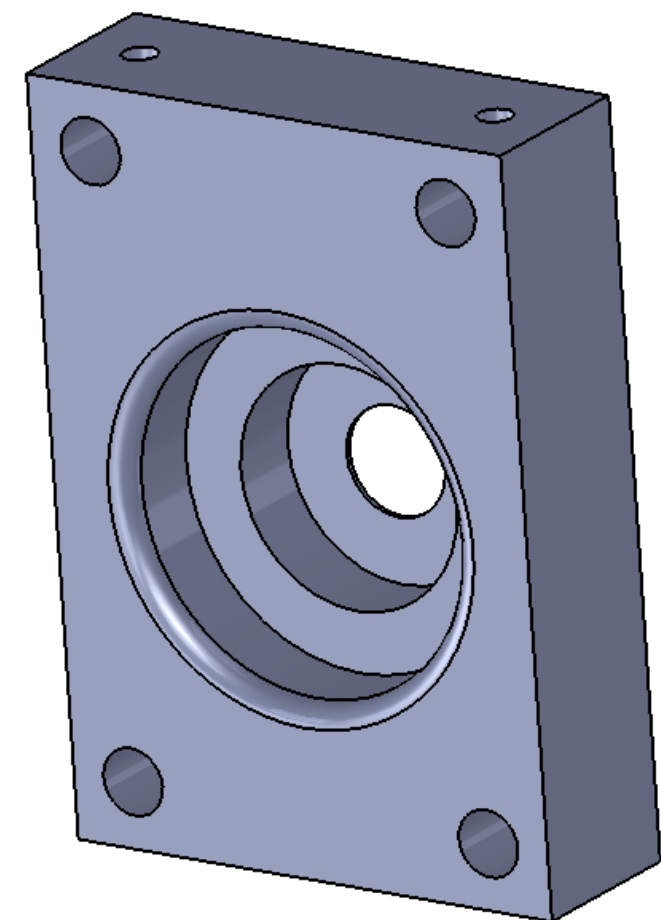

2	1 Ea.		Thrust Bearing Plate	Acetal
ITEM NO.	QTY	PART NO.	DESCRIPTION	MATERIAL SPECIFICATION
BILL OF MATERIALS				
UNLESS OTHERWISE SPECIFIED TOLERANCES ARE:		APPROVALS	DATE	Monterey Bay Aquarium Research Institute  7700 Sandholdt RD. Moss Landing, CA 95039 PH: (408) 775-1700 FOCE CO2 Clutch Thrust Bearing Plate SIZE B DWG. NO. 10020547.DWG REV. SCALE NONE CAD FILE: Project Library\900719\FOCE SHEET 1 OF 1
1 PLACE DIM ±.1/.6	2 PLACE DIM ±.02	3 PLACE DIM ±.005	ANGLES ±.1°	
1. DIMENSIONS ARE IN INCHES		DRAWN	F. Shane 01Jun10	
2. DIMENSION LIMITS HELD AFTER PLATING.		ENGINEER	F. Shane 01Jun10	
3. REMOVE BURRS AND SHARP EDGES .015 MAX.		CHECKED		
4. MACHINED FILLET RADII .0150-.030.		PROJECT NO.	900719	
5. MACHINED DIAMETERS ON A COMMON CENTERLINE CONCENTRIC WITHIN .005		PROJECT	FOCE	
6. PERPENDICULARITY & PARALLELISM OF MACHINED SURFACES .002 PER INCH. MAX .012 INCHES FOR SINGLE SURFACE.				
DO NOT SCALE DRAWING		WEIGHT		