


THE INFORMATION CONTAINED IN THIS DRAWING IS THE SOLE PROPERTY OF MBARI ANY REPRODUCTION IN PART OR WHOLE WITHOUT THE WRITTEN PERMISSION OF MBARI IS PROHIBITED.

REVISIONS			
REV.	DESCRIPTION	DATE	APPROVED
	INITIAL RELEASE	9/17/10	JS

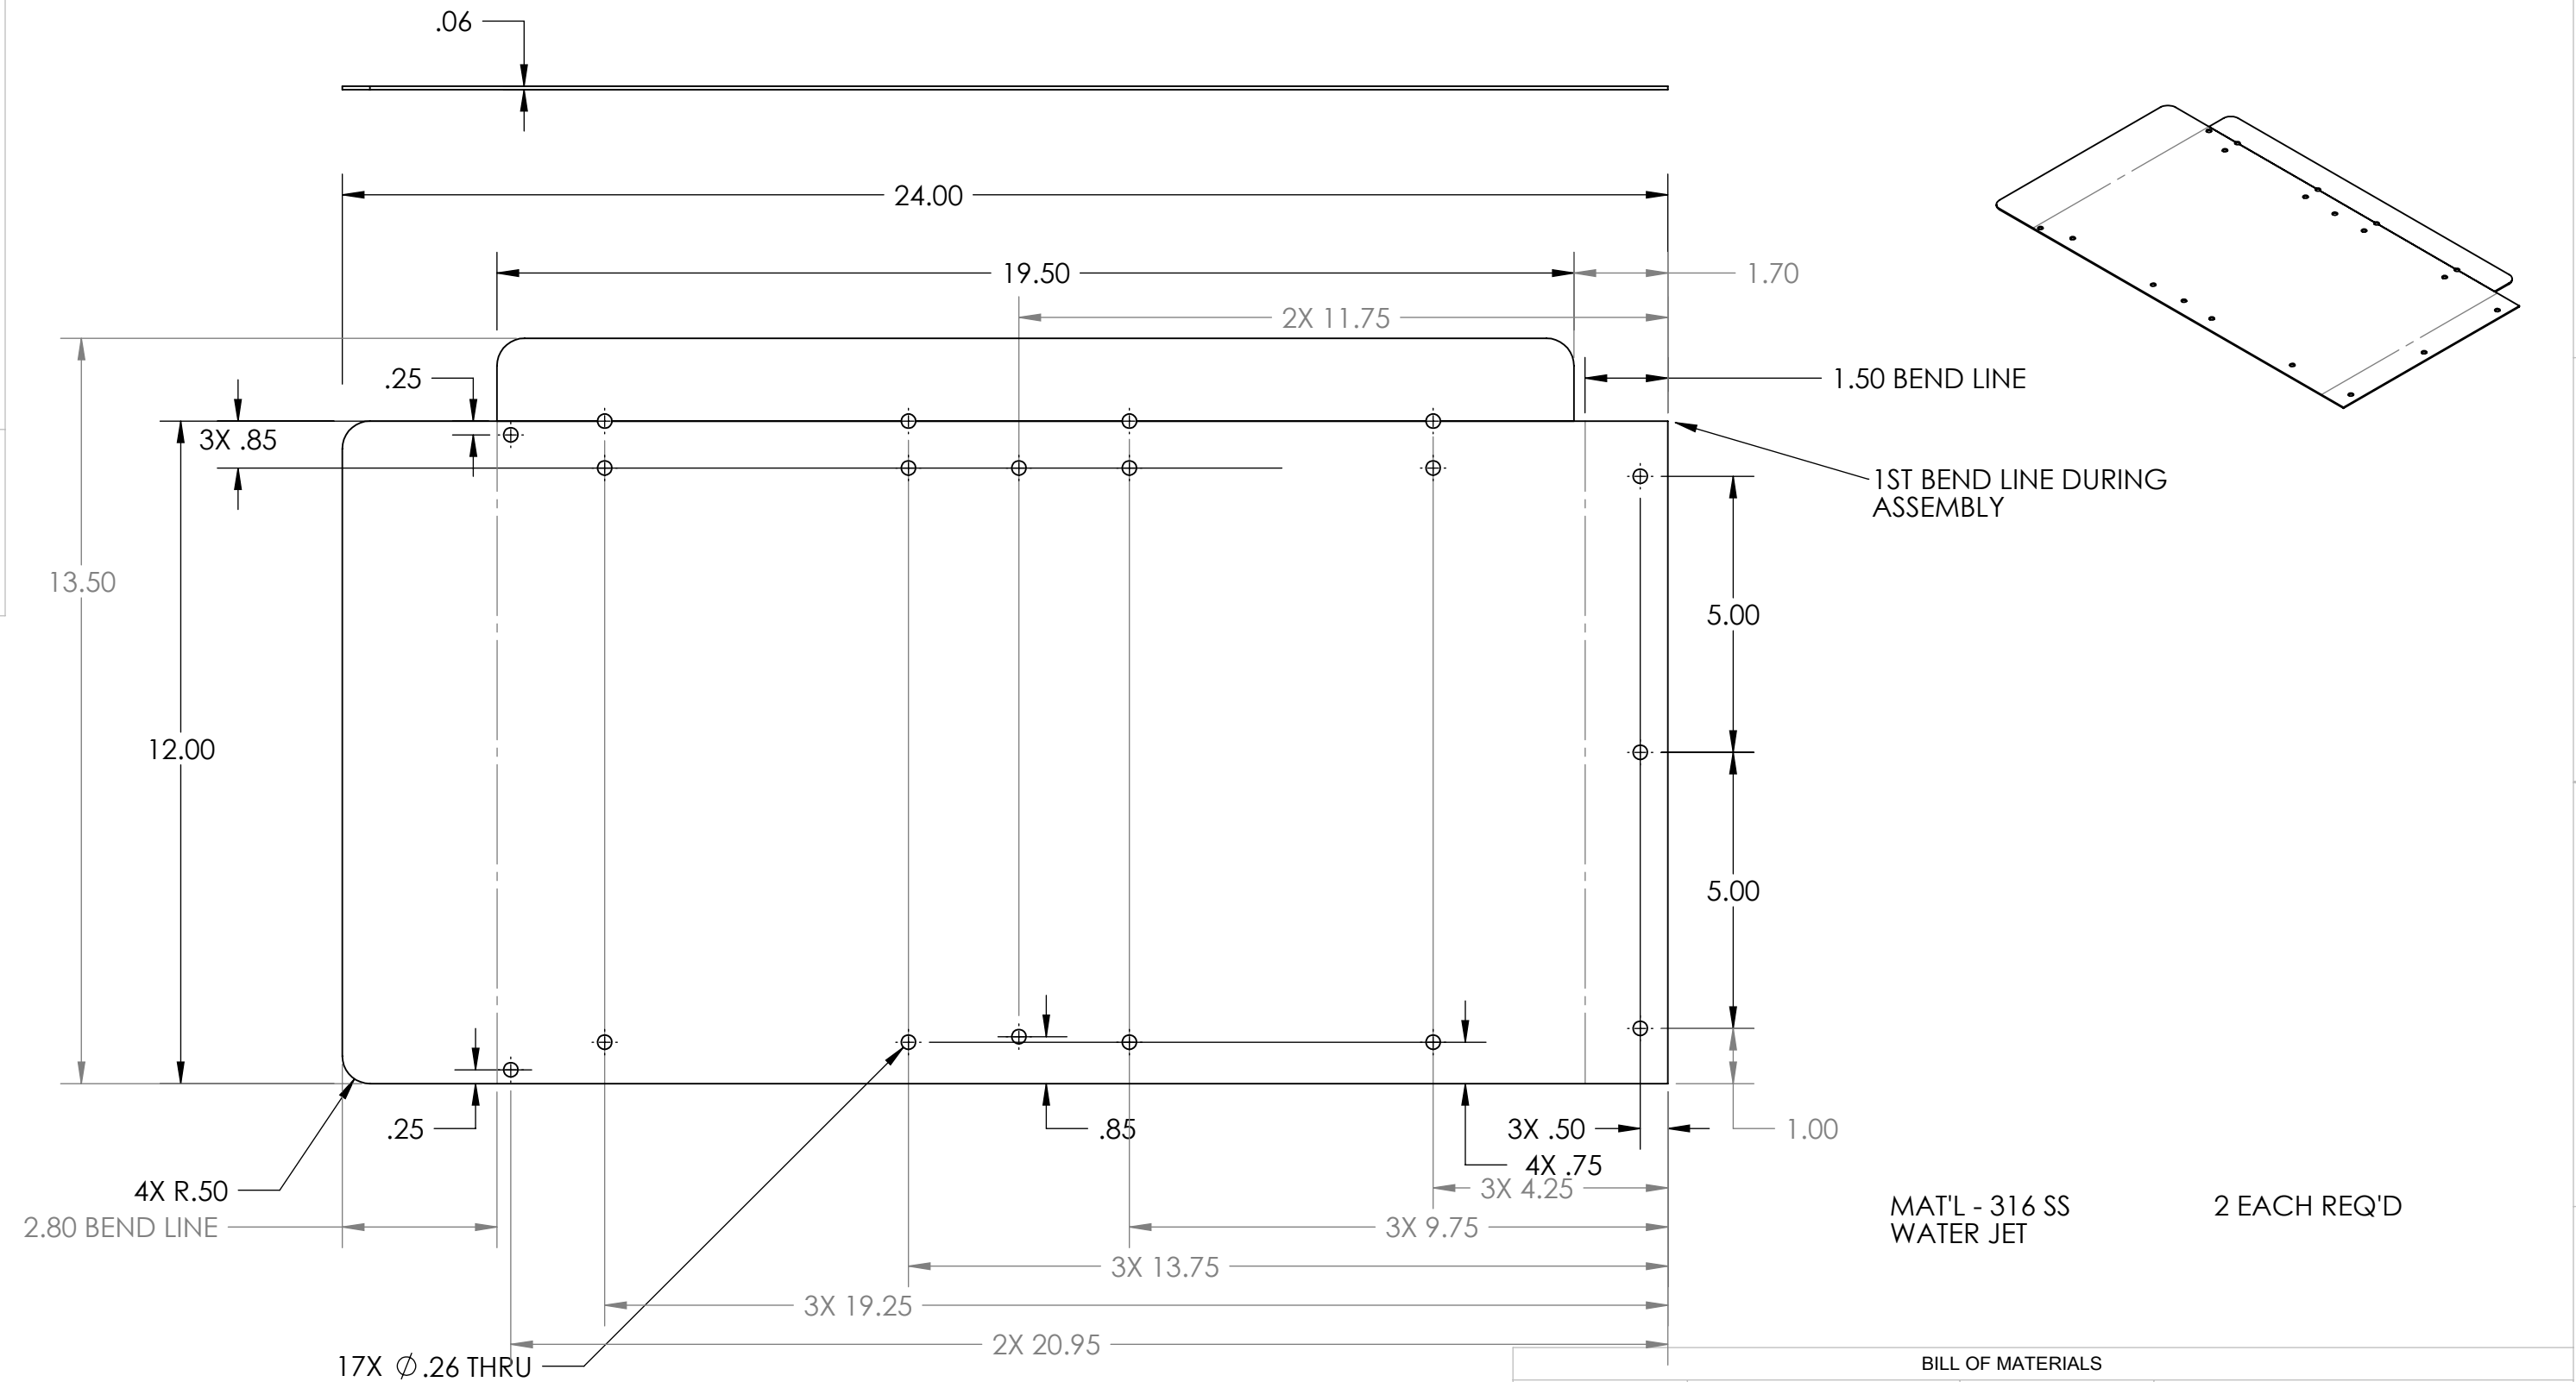

Shop / Q.C.					UNLESS OTHERWISE SPECIFIED TOLERANCES ARE:			APPROVALS		DATE		Monterey Bay Aquarium Research Institute						
Inspector		1 PLACE DIM ±1/16		2 PLACE DIM ±.02		3 PLACE DIM ±.005		ANGLES ±1°		DRAWN J SCHOLFIELD		9/17/10		MBARI 7700 Sandholdt RD. Moss Landing, CA 95039 PH: (831) 775-1700 				
Shop Foreman		1. DIMENSIONS ARE IN INCHES 2. DIMENSION LIMITS HELD AFTER PLATING. 3. REMOVE BURRS AND SHARP EDGES .015 MAX. 4. MACHINED FILLET RADII .0150-.030. 5. MACHINED DIAMETERS ON A COMMON CENTERLINE CONCENTRIC WITHIN .005 6. PERPENDICULARITY & PARALLELISM OF MACHINED SURFACES .002 PER INCH. MAX .012 INCHES FOR SINGLE SURFACE.							ENGINEER		NAME		9/27/00					
Engineer									CHECKED									
NEXT ASSY Description									NEXT ASSY Number		PROJECT NO.		900719					PROJECT
Application		DO NOT SCALE DRAWING							WEIGHT				SIZE B		DWG. NO. 100XXXDWG		REV.	
													SCALE 1:8		CAD FILE: MECH ENG ON TORNADO		SHEET 1 OF 1	