


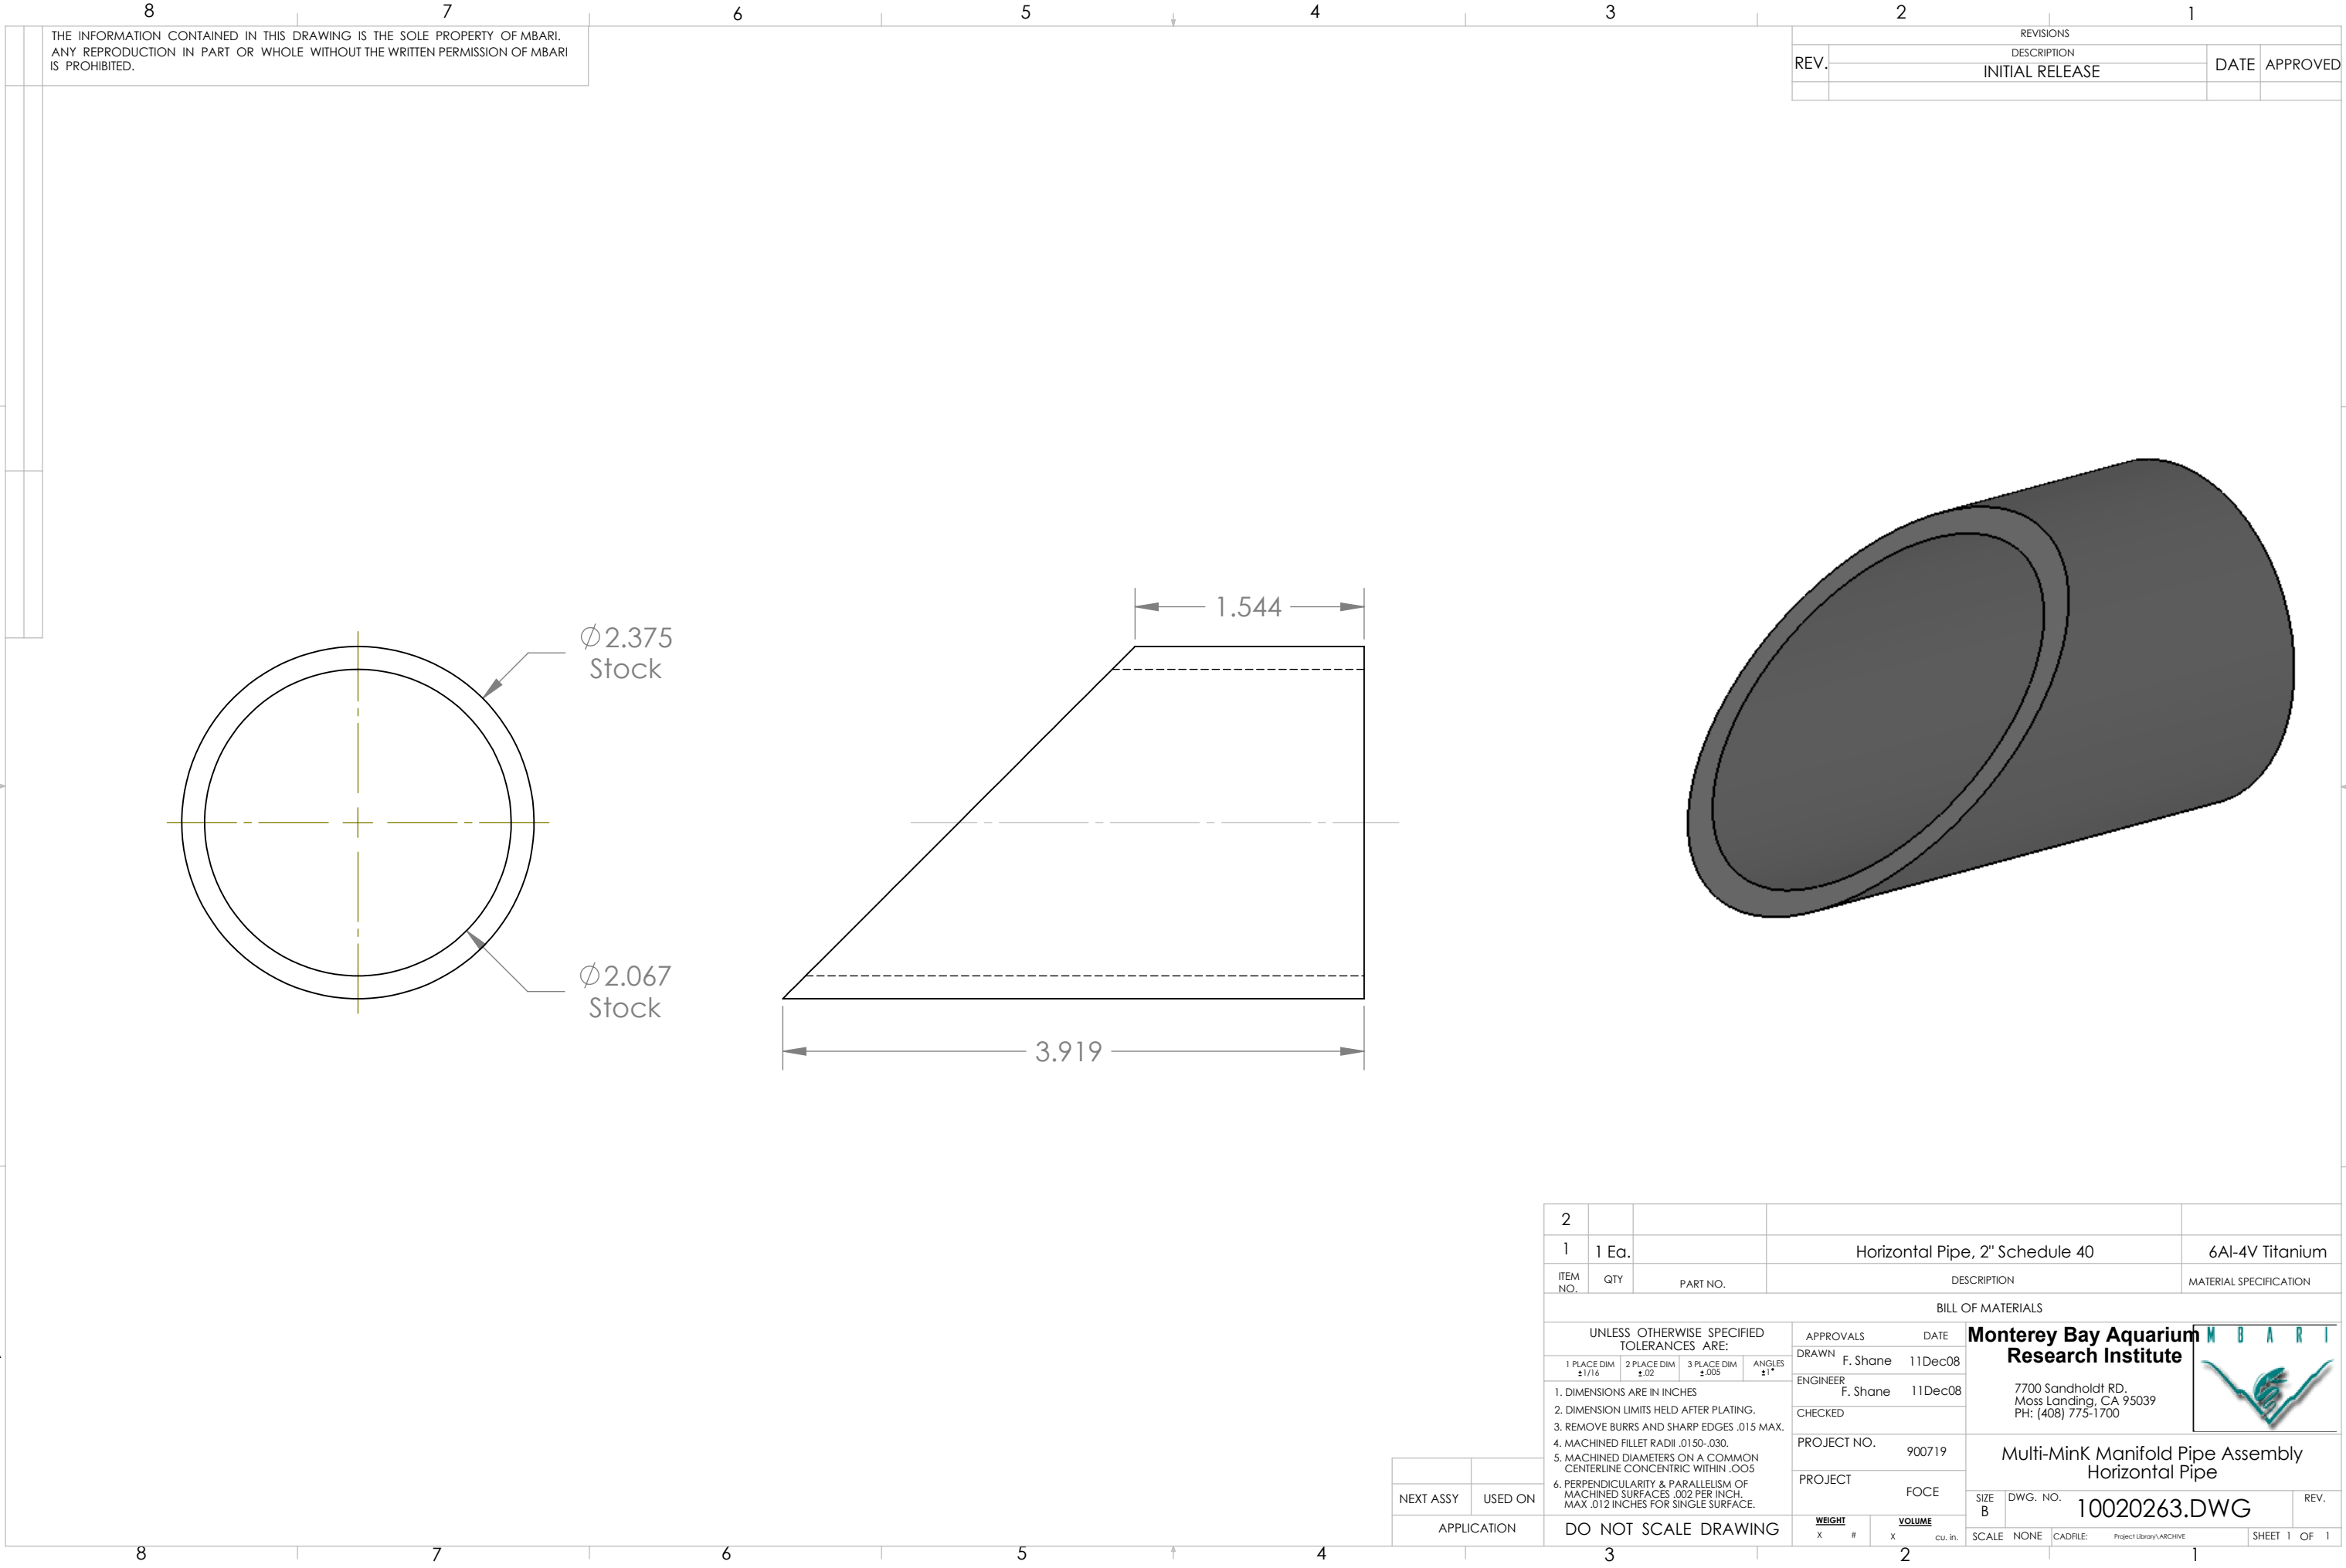

THE INFORMATION CONTAINED IN THIS DRAWING IS THE SOLE PROPERTY OF MBARI. ANY REPRODUCTION IN PART OR WHOLE WITHOUT THE WRITTEN PERMISSION OF MBARI IS PROHIBITED.

REVISIONS			
REV.	DESCRIPTION	DATE	APPROVED
	INITIAL RELEASE		

2				
1	1 Ea.		Horizontal Pipe, 2" Schedule 40	6Al-4V Titanium
ITEM NO.	QTY	PART NO.	DESCRIPTION	MATERIAL SPECIFICATION
BILL OF MATERIALS				
UNLESS OTHERWISE SPECIFIED TOLERANCES ARE:			APPROVALS	DATE
1 PLACE DIM ±1/16	2 PLACE DIM ±.02	3 PLACE DIM ±.005	DRAWN F. Shane	11Dec08
1. DIMENSIONS ARE IN INCHES			ENGINEER F. Shane	11Dec08
2. DIMENSION LIMITS HELD AFTER PLATING.			CHECKED	
3. REMOVE BURRS AND SHARP EDGES .015 MAX.			PROJECT NO.	900719
4. MACHINED FILLET RADII .0150-.030.			PROJECT	FOCE
5. MACHINED DIAMETERS ON A COMMON CENTERLINE CONCENTRIC WITHIN .005			WEIGHT	VOLUME
6. PERPENDICULARITY & PARALLELISM OF MACHINED SURFACES .002 PER INCH. MAX .012 INCHES FOR SINGLE SURFACE.			X #	X cu. in.
NEXT ASSY	USED ON		SCALE	NONE
APPLICATION		DO NOT SCALE DRAWING	CADFILE:	Project Library\ARCHIVE
			SHEET	1 OF 1

Monterey Bay Aquarium
Research Institute

7700 Sandholdt RD.
Moss Landing, CA 95039
PH: (408) 775-1700



Multi-MinK Manifold Pipe Assembly
Horizontal Pipe

SIZE B DWG. NO. 10020263.DWG

REV.