
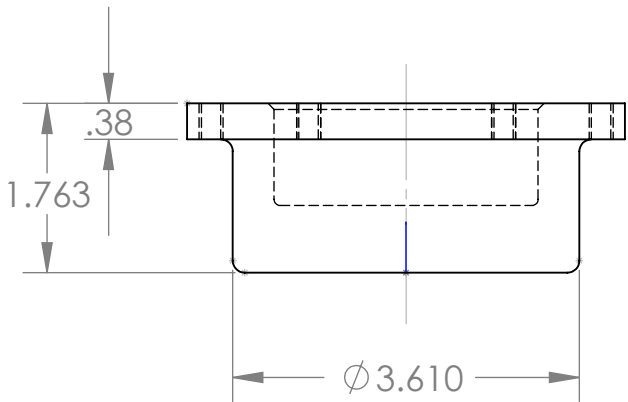
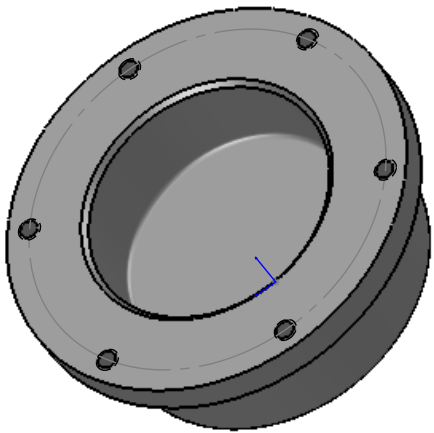
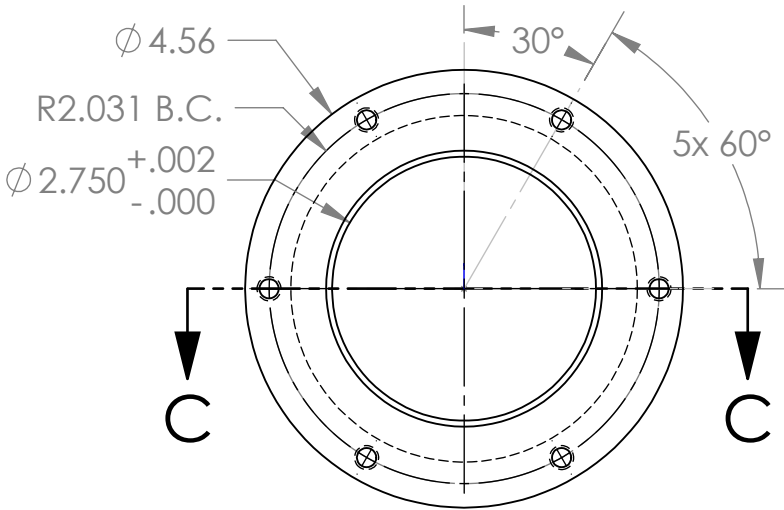


THE INFORMATION CONTAINED IN THIS DRAWING IS THE SOLE PROPERTY OF MBARI. ANY REPRODUCTION IN PART OR WHOLE WITHOUT THE WRITTEN PERMISSION OF MBARI IS PROHIBITED.

REVISIONS			
REV.	DESCRIPTION	DATE	APPROVED
	INITIAL RELEASE		

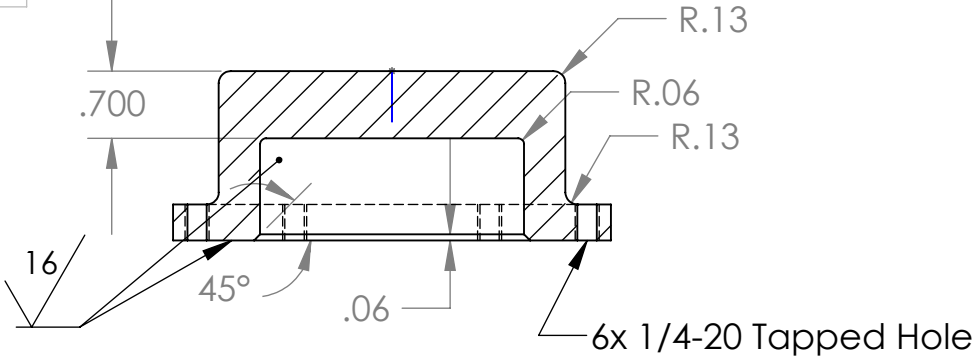

2					
1	1 Ea.		Interface Flange Test Housing		6061-T6 Aluminum
ITEM NO.	QTY	PART NO.	DESCRIPTION		MATERIAL SPECIFICATION
BILL OF MATERIALS					
UNLESS OTHERWISE SPECIFIED TOLERANCES ARE:			APPROVALS	DATE	Monterey Bay Aquarium Research Institute 7700 Sandholdt RD. Moss Landing, CA 95039 PH: (408) 775-1700 
1 PLACE DIM ±1/16	2 PLACE DIM ±.02	3 PLACE DIM ±.005	DRAWN	F. Shane 18Mar09	
1. DIMENSIONS ARE IN INCHES			ENGINEER	F. Shane 18Mar09	
2. DIMENSION LIMITS HELD AFTER PLATING.			CHECKED		
3. REMOVE BURRS AND SHARP EDGES .015 MAX.			PROJECT NO.	900719	Test Housing for FOCE Interface Flange
4. MACHINED FILLET RADII .0150-.030.			PROJECT	FOCE	
5. MACHINED DIAMETERS ON A COMMON CENTERLINE CONCENTRIC WITHIN .005			WEIGHT		SIZE B
6. PERPENDICULARITY & PARALLELISM OF MACHINED SURFACES .002 PER INCH. MAX .012 INCHES FOR SINGLE SURFACE.			VOLUME		DWG. NO. 10020322.DWG
DO NOT SCALE DRAWING			X #	X	REV.
			SCALE NONE		CADFILE: Project Library\FOCE 900719
			SHEET 1 OF 1		