


REVISIONS			
REV.	DESCRIPTION	DATE	APPROVED
	INITIAL RELEASE		

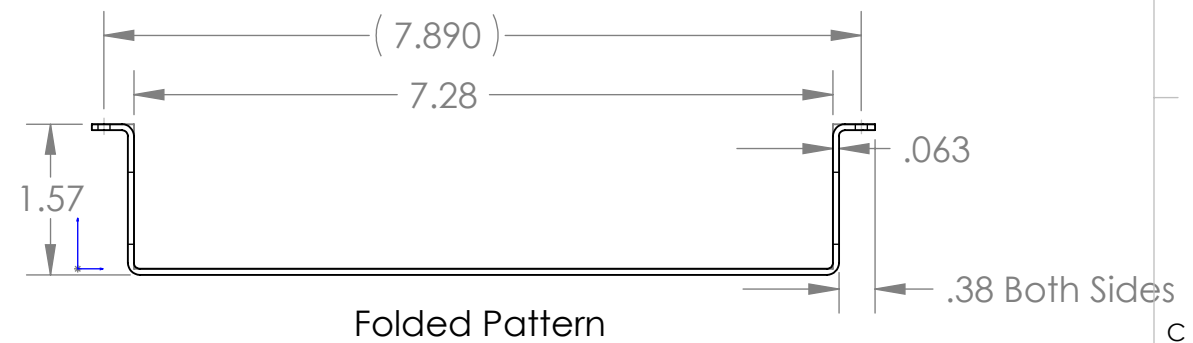

2	4 Ea.		Deep Shelf Insert		Aluminum
ITEM NO.	QTY	PART NO.	DESCRIPTION		MATERIAL SPECIFICATION
BILL OF MATERIALS					
UNLESS OTHERWISE SPECIFIED TOLERANCES ARE:			APPROVALS	DATE	Monterey Bay Aquarium Research Institute  7700 Sandholdt RD. Moss Landing, CA 95039 PH: (408) 775-1700
1 PLACE DIM ±.1/16	2 PLACE DIM ±.02	3 PLACE DIM ±.005	ANGLES ±.1°		
1. DIMENSIONS ARE IN INCHES 2. DIMENSION LIMITS HELD AFTER PLATING. 3. REMOVE BURRS AND SHARP EDGES .015 MAX. 4. MACHINED FILLET RADII .0150-.030. 5. MACHINED DIAMETERS ON A COMMON CENTERLINE CONCENTRIC WITHIN .005 6. PERPENDICULARITY & PARALLELISM OF MACHINED SURFACES .002 PER INCH. MAX .012 INCHES FOR SINGLE SURFACE.				DRAWN F. Shane 26Mar09 ENGINEER F. Shane 26Mar09 CHECKED PROJECT NO. 900719 PROJECT FOCE	
DO NOT SCALE DRAWING				SIZE B DWG. NO. 10020328.DWG SCALE NONE CADFILE: Project Library\900719 FOCE SHEET 1 OF 1	
WEIGHT X # X cu. in.					