


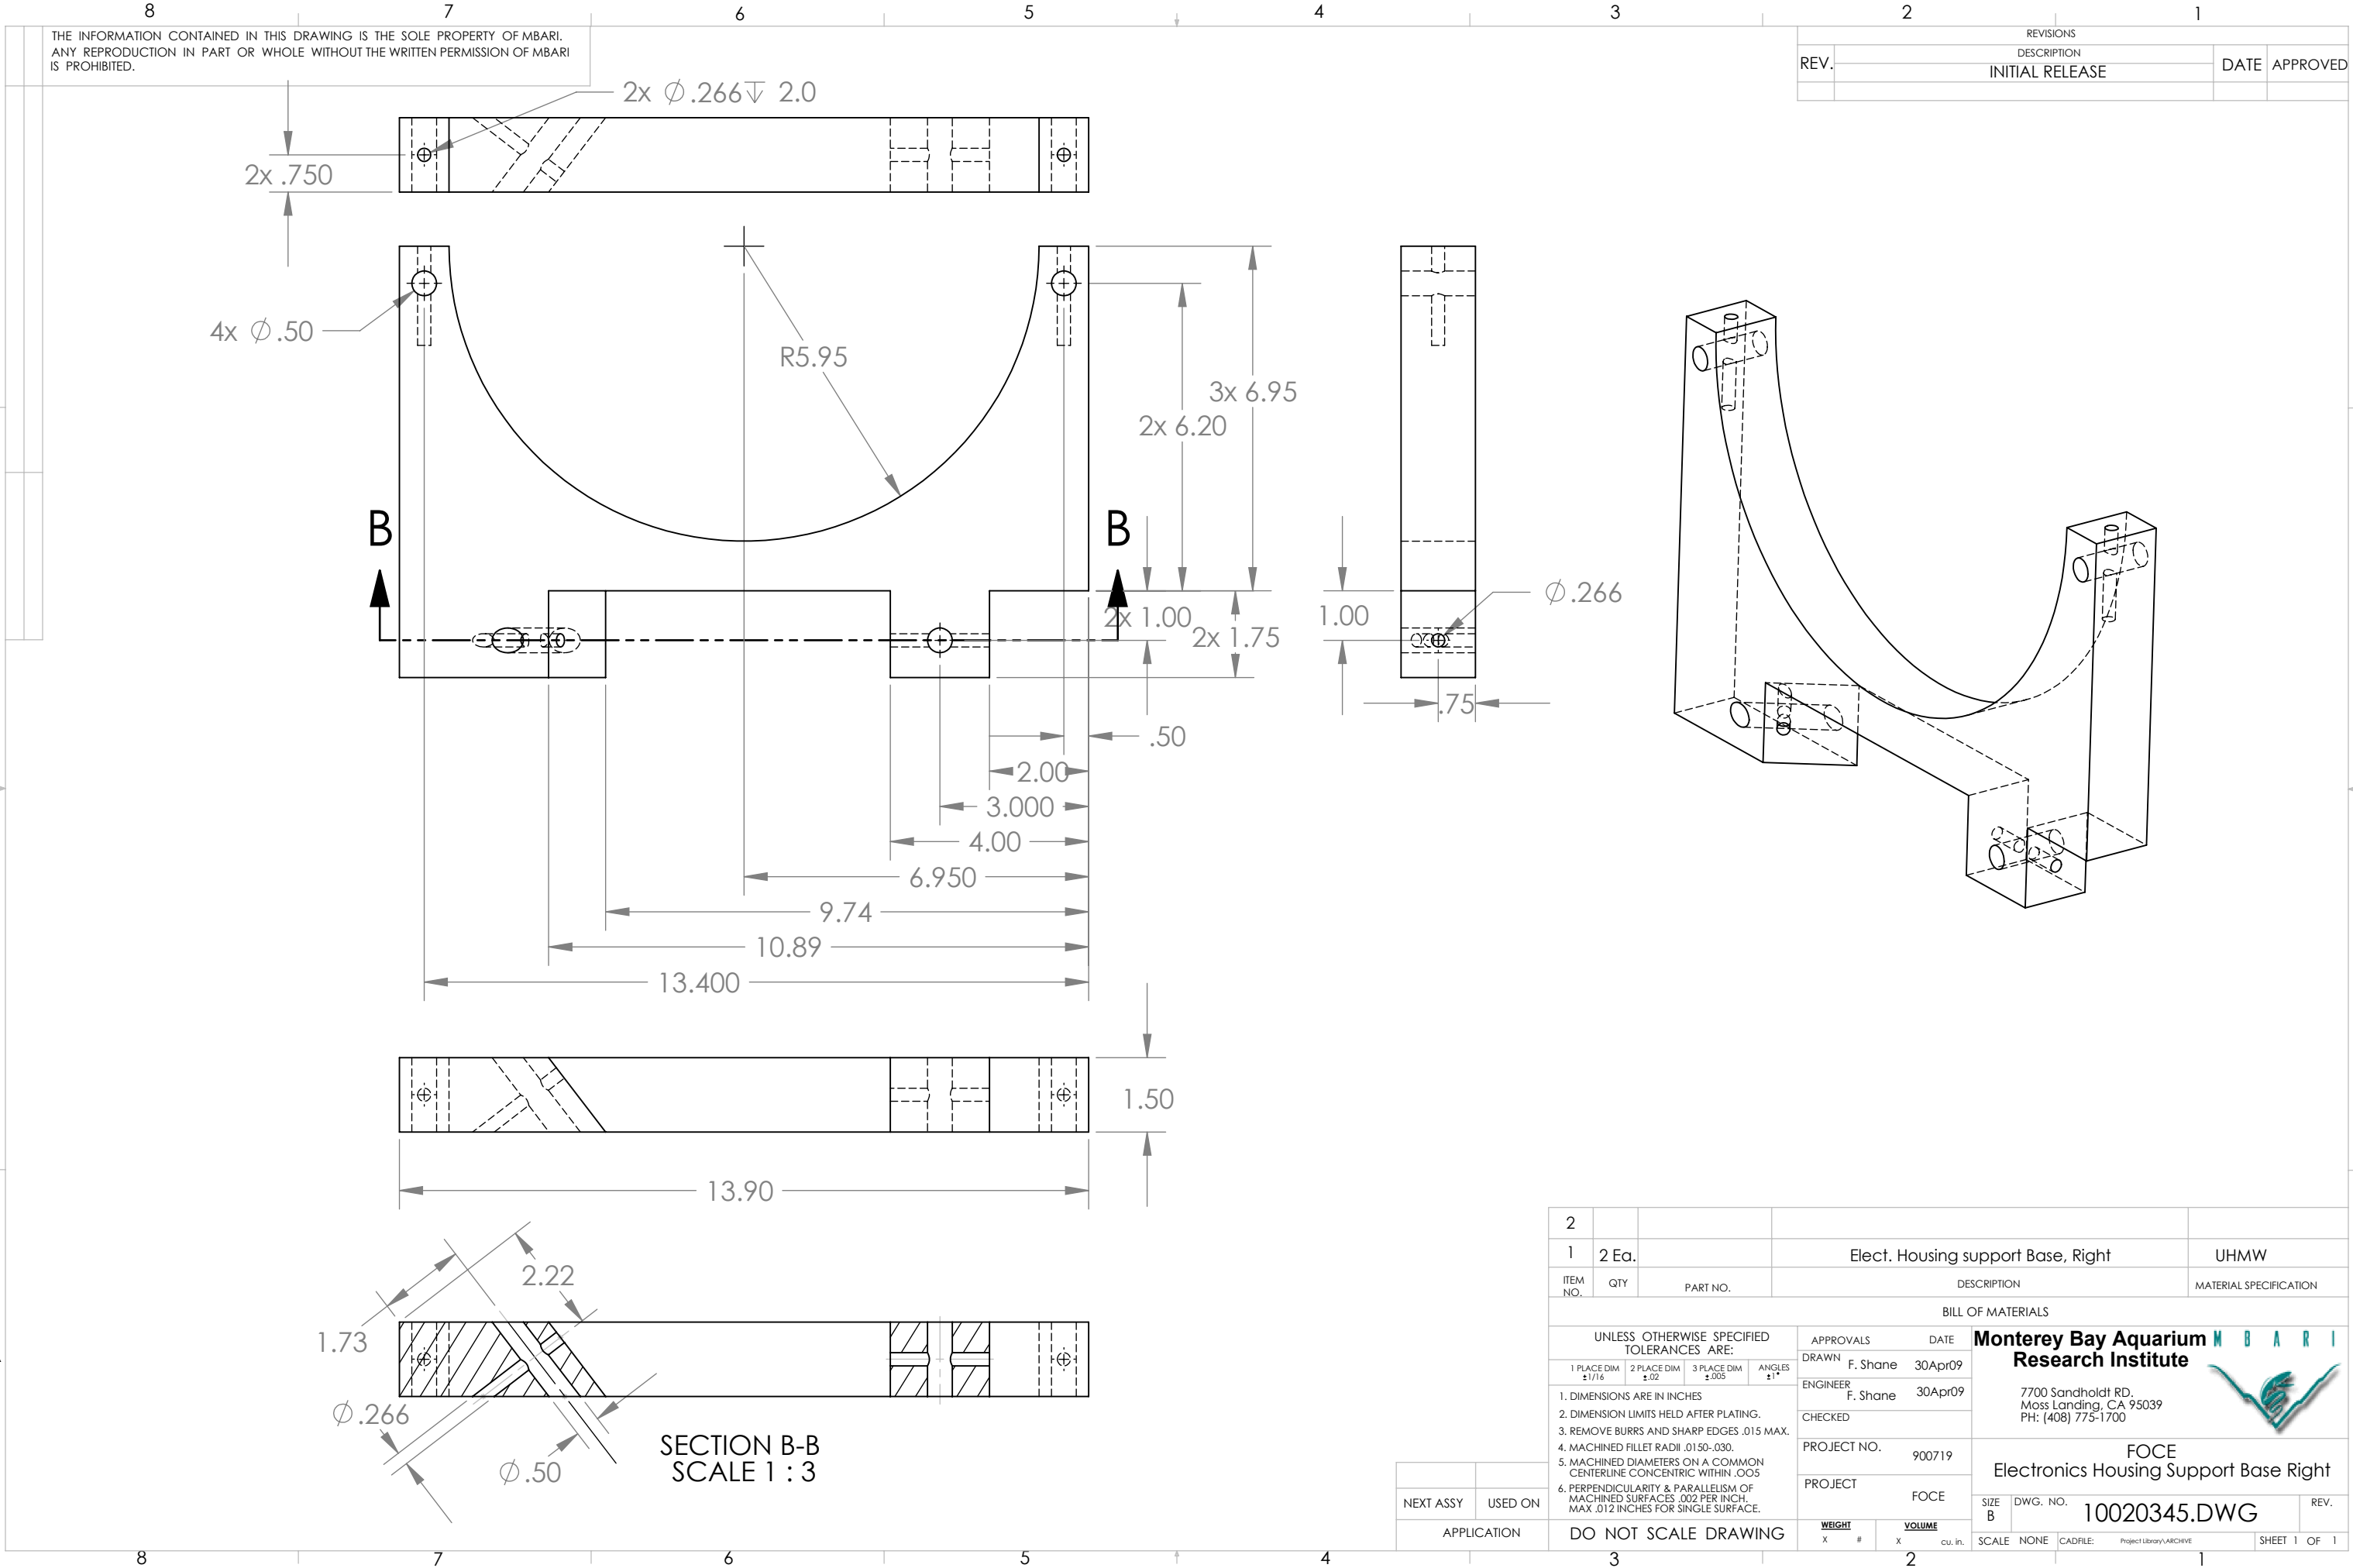

REVISIONS			
REV.	DESCRIPTION	DATE	APPROVED
	INITIAL RELEASE		

2				
1	2 Ea.		Elect. Housing support Base, Right	UHMW
ITEM NO.	QTY	PART NO.	DESCRIPTION	MATERIAL SPECIFICATION
BILL OF MATERIALS				
UNLESS OTHERWISE SPECIFIED TOLERANCES ARE:			APPROVALS	DATE
1 PLACE DIM ±1/16	2 PLACE DIM ±.02	3 PLACE DIM ±.005	DRAWN F. Shane	30Apr09
1. DIMENSIONS ARE IN INCHES			ENGINEER F. Shane	30Apr09
2. DIMENSION LIMITS HELD AFTER PLATING.			CHECKED	
3. REMOVE BURRS AND SHARP EDGES .015 MAX.			PROJECT NO.	900719
4. MACHINED FILLET RADII .0150-.030.			PROJECT	FOCE
5. MACHINED DIAMETERS ON A COMMON CENTERLINE CONCENTRIC WITHIN .005			WEIGHT	VOLUME
6. PERPENDICULARITY & PARALLELISM OF MACHINED SURFACES .002 PER INCH. MAX .012 INCHES FOR SINGLE SURFACE.			X #	X cu. in.
NEXT ASSY			USED ON	
APPLICATION			DO NOT SCALE DRAWING	
			SCALE NONE	CADFILE: Project Library\ARCHIVE
			SHEET 1	OF 1



FOCE
Electronics Housing Support Base Right

SIZE B DWG. NO. 10020345.DWG REV.