


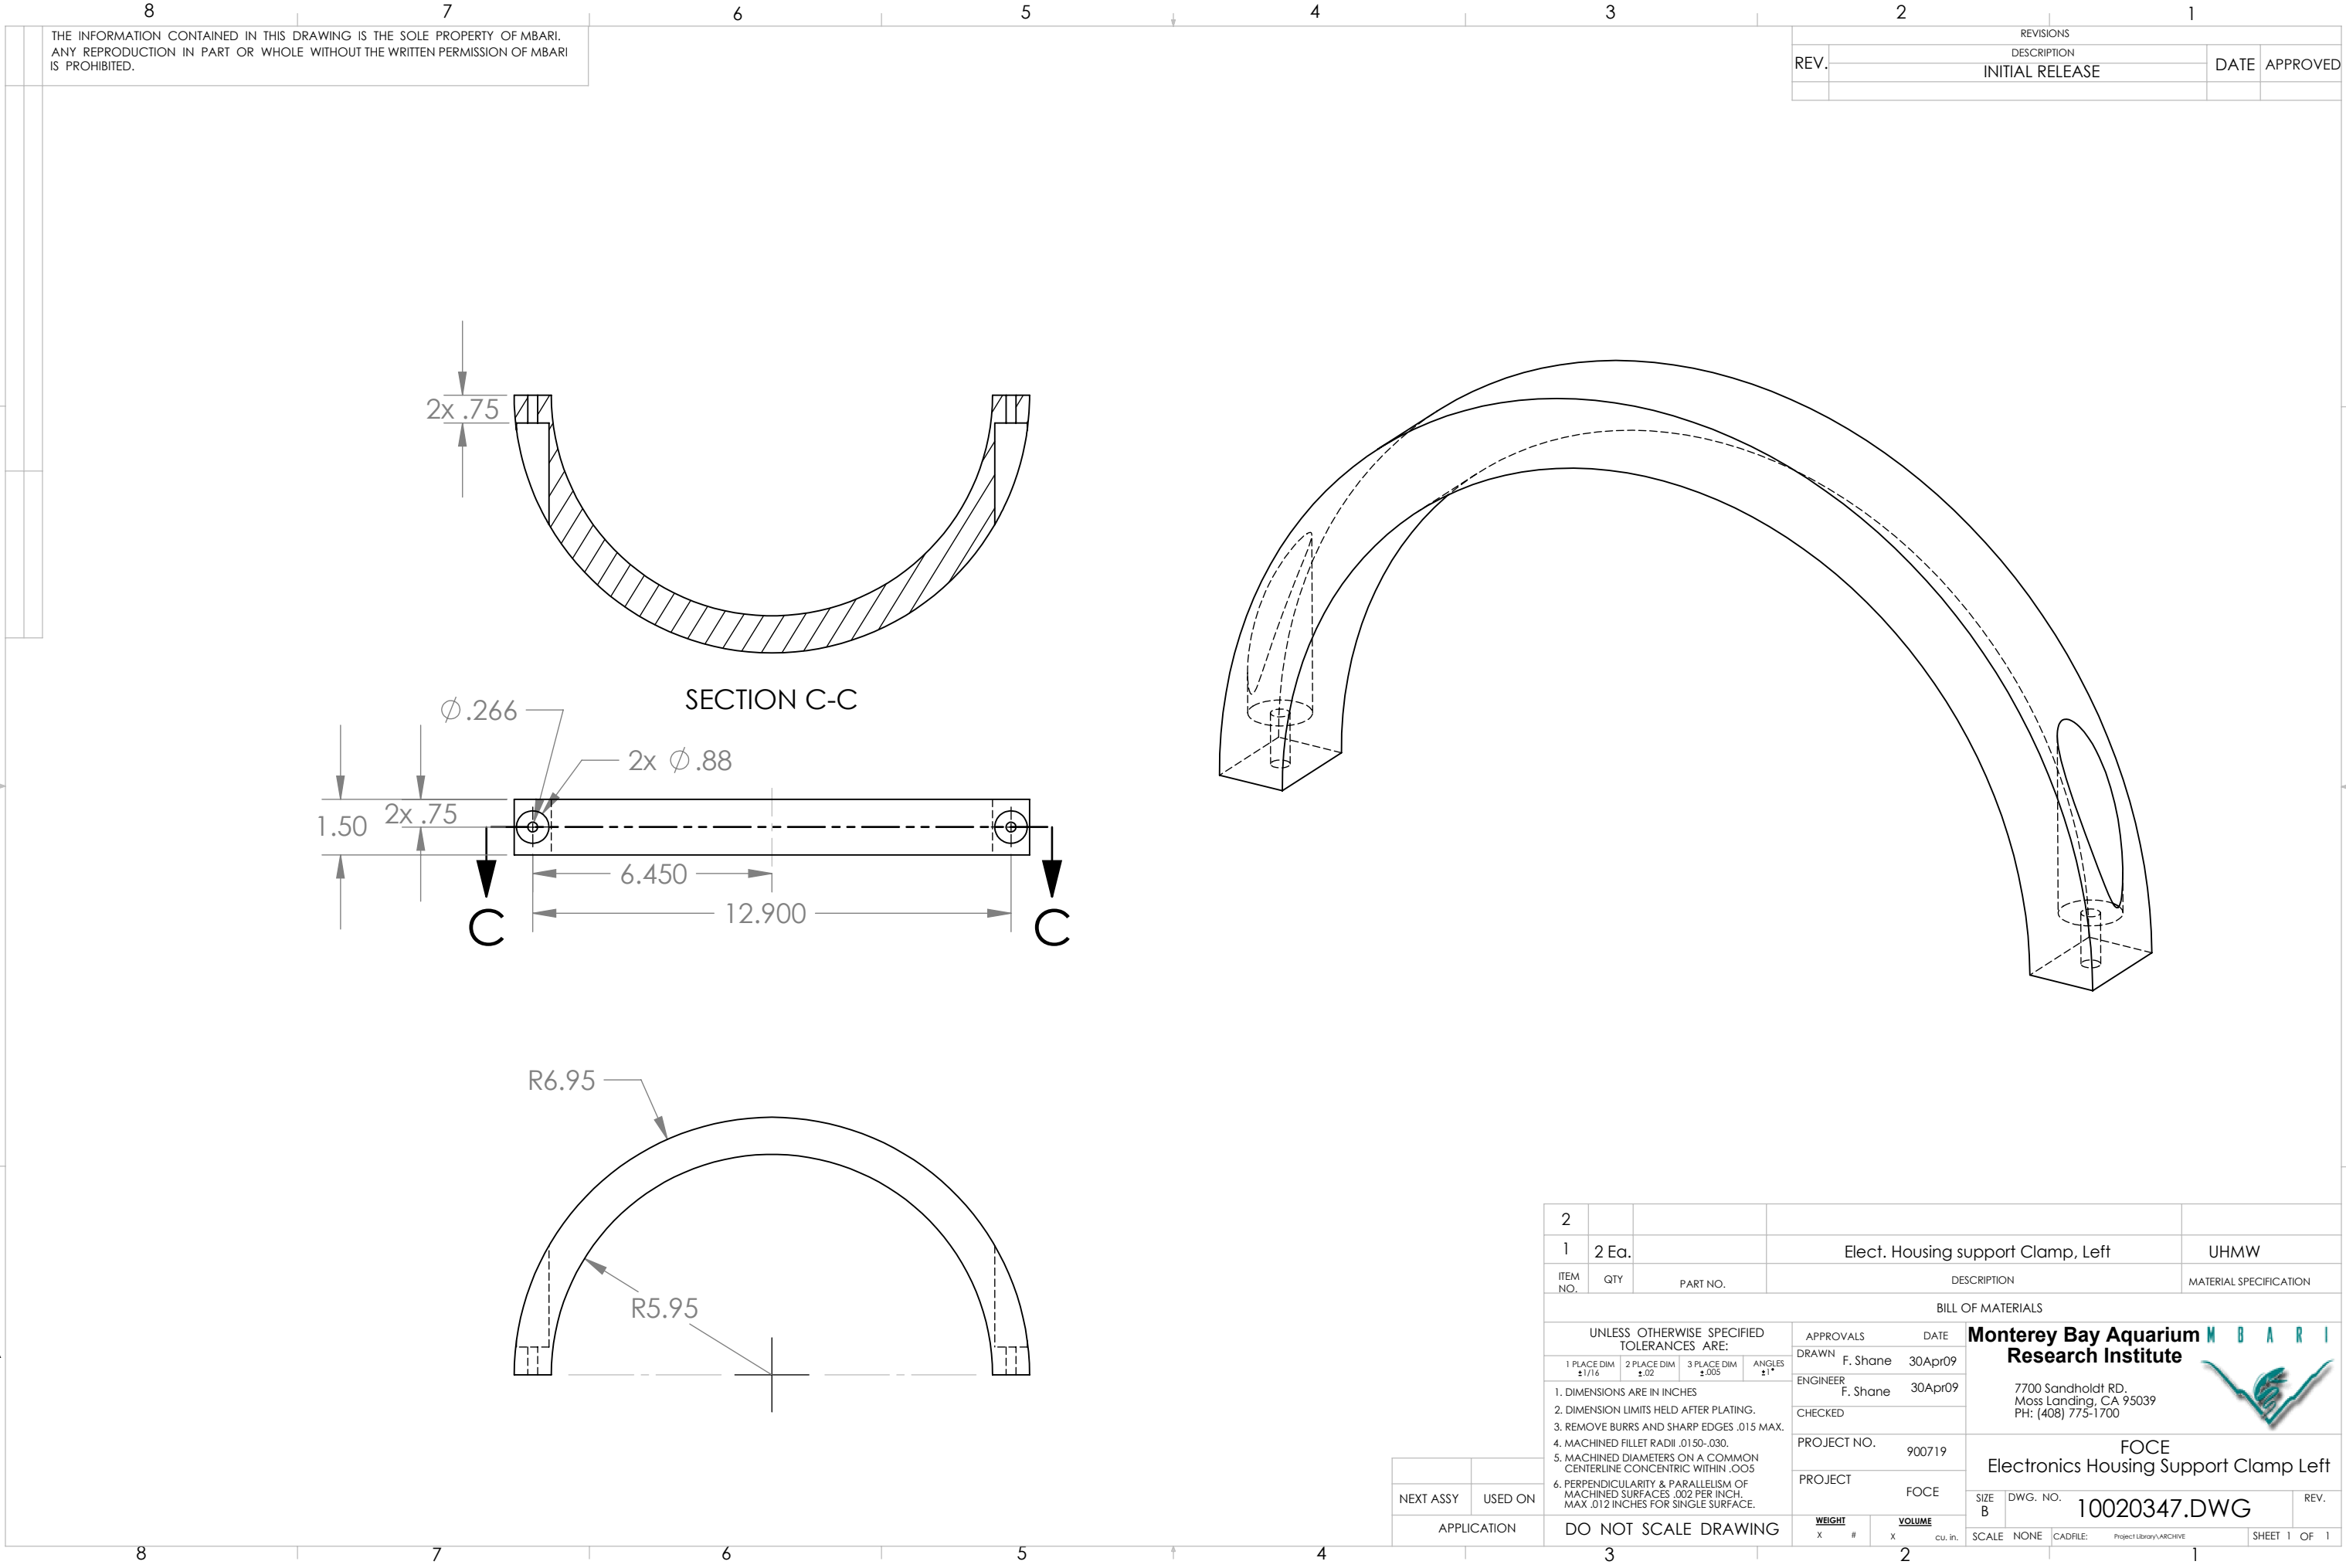

|   |                     |                      |                                    |                                  |
|---|---------------------|----------------------|------------------------------------|----------------------------------|
| 2   |                     |                      |                                    |                                  |
| 1   | 2 Ea.               |                      | Elect. Housing support Clamp, Left | UHMW                             |
| ITEM NO.                                                                                                  | QTY                 | PART NO.             | DESCRIPTION                        | MATERIAL SPECIFICATION           |
| BILL OF MATERIALS                                                                                         |                     |                      |                                    |                                  |
| UNLESS OTHERWISE SPECIFIED TOLERANCES ARE:                                                                |                     |                      | APPROVALS                          | DATE                             |
| 1 PLACE DIM<br>±1/16                                                                                      | 2 PLACE DIM<br>±.02 | 3 PLACE DIM<br>±.005 | DRAWN F. Shane                     | 30Apr09                          |
| 1. DIMENSIONS ARE IN INCHES                                                                               |                     |                      | ENGINEER F. Shane                  | 30Apr09                          |
| 2. DIMENSION LIMITS HELD AFTER PLATING.                                                                   |                     |                      | CHECKED                            |                                  |
| 3. REMOVE BURRS AND SHARP EDGES .015 MAX.                                                                 |                     |                      | PROJECT NO.                        | 900719                           |
| 4. MACHINED FILLET RADII .0150-.030.                                                                      |                     |                      | PROJECT                            | FOCE                             |
| 5. MACHINED DIAMETERS ON A COMMON CENTERLINE CONCENTRIC WITHIN .005                                       |                     |                      | WEIGHT                             | VOLUME                           |
| 6. PERPENDICULARITY & PARALLELISM OF MACHINED SURFACES .002 PER INCH. MAX .012 INCHES FOR SINGLE SURFACE. |                     |                      | X #                                | X cu. in.                        |
| NEXT ASSY                                                                                                 | USED ON             | APPLICATION          | DO NOT SCALE DRAWING               | SCALE NONE                       |
|   |                     |                      |                                    | CADFILE: Project Library\ARCHIVE |
|   |                     |                      |                                    | SHEET 1 OF 1                     |

Monterey Bay Aquarium  
Research Institute

7700 Sandholdt RD.  
Moss Landing, CA 95039  
PH: (408) 775-1700

FOCE  
Electronics Housing Support Clamp Left

SIZE B

DWG. NO. 10020347.DWG

REV.