
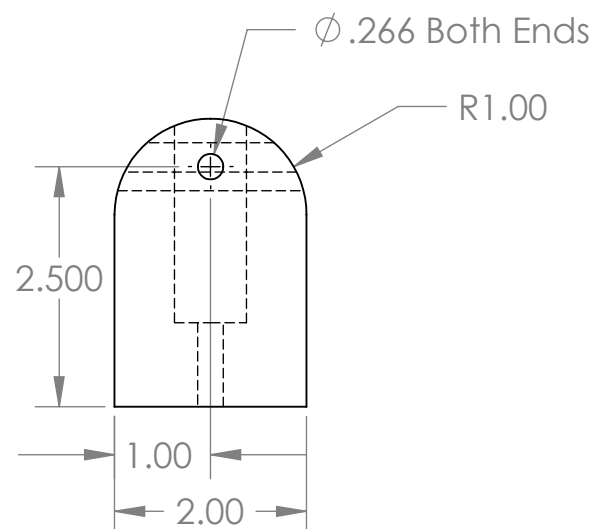


REVISIONS			
REV.	DESCRIPTION	DATE	APPROVED
	INITIAL RELEASE		

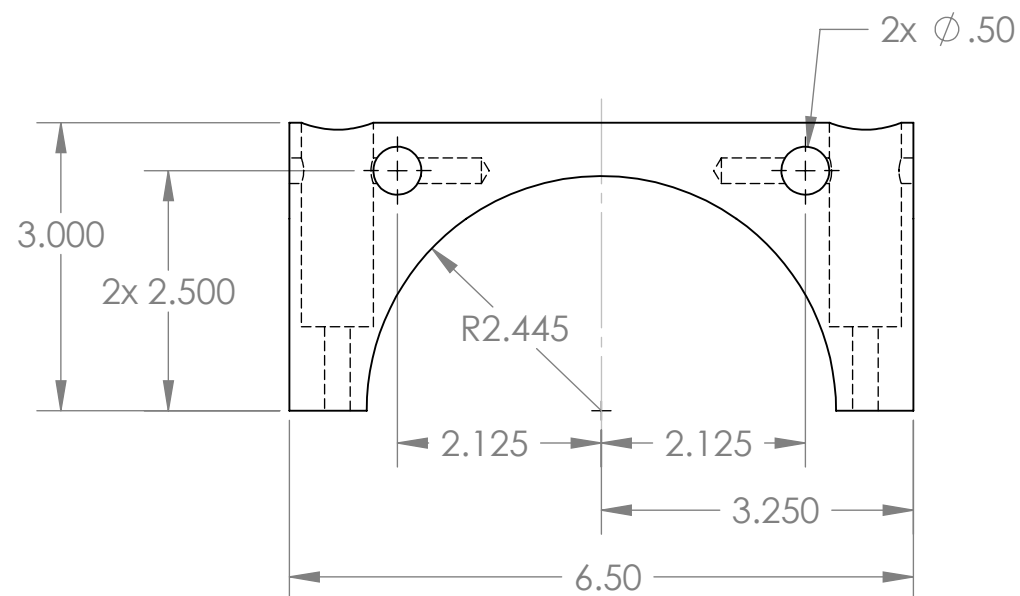

BILL OF MATERIALS

UNLESS OTHERWISE SPECIFIED TOLERANCES ARE: <table><tr><td>1 PLACE DIM ±1/16</td><td>2 PLACE DIM ±.02</td><td>3 PLACE DIM ±.005</td><td>ANGLES ±1°</td></tr></table> 1. DIMENSIONS ARE IN INCHES 2. DIMENSION LIMITS HELD AFTER PLATING. 3. REMOVE BURRS AND SHARP EDGES .015 MAX. 4. MACHINED FILLET RADII .0150-.030. 5. MACHINED DIAMETERS ON A COMMON CENTERLINE CONCENTRIC WITHIN .005 6. PERPENDICULARITY & PARALLELISM OF MACHINED SURFACES ±.005 PER INCH MAX .012 INCHES FOR SINGLE SURFACE. DO NOT SCALE DRAWING	1 PLACE DIM ±1/16	2 PLACE DIM ±.02	3 PLACE DIM ±.005	ANGLES ±1°	APPROVALS DATE DRAWN F. Shane 13May09 ENGINEER F. Shane 13May09 CHECKED PROJECT NO. 900719 PROJECT FOCE			Monterey Bay Aquarium Research Institute 7700 Sandholdt RD. Moss Landing, CA 95039 PH: (408) 775-1700 FOCE Scorpio Camera Top Bracket					
	1 PLACE DIM ±1/16	2 PLACE DIM ±.02	3 PLACE DIM ±.005	ANGLES ±1°									
	WEIGHT X #		VOLUME X cu. in.		SIZE B DWG. NO. 10020353.DWG SCALE NONE CADFILE: Project Library\900719 FOCE		REV. SHEET 1 OF 1						