
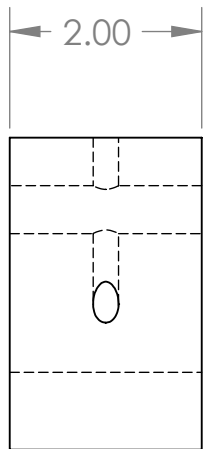


REVISIONS			
REV.	DESCRIPTION	DATE	APPROVED
	INITIAL RELEASE		

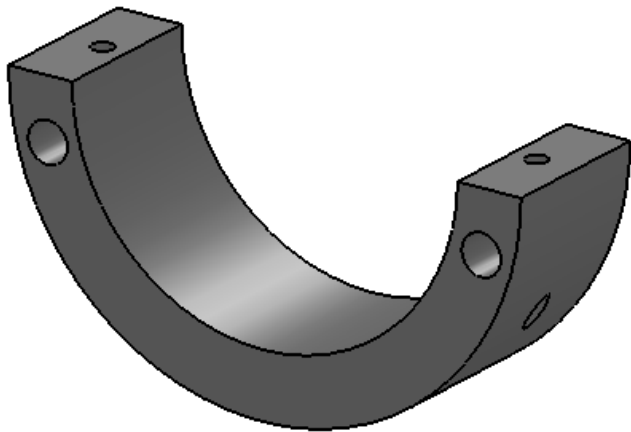

BILL OF MATERIALS

		UNLESS OTHERWISE SPECIFIED TOLERANCES ARE:				APPROVALS		DATE		Monterey Bay Aquarium Research Institute 7700 Sandholdt RD. Moss Landing, CA 95039 PH: (408) 775-1700									
		1 PLACE DIM ±1/16		2 PLACE DIM ±.02		3 PLACE DIM ±.005		ANGLES ±1°						DRAWN F. Shane		13May09			
		1. DIMENSIONS ARE IN INCHES												ENGINEER F. Shane		13May09			
		2. DIMENSION LIMITS HELD AFTER PLATING.												CHECKED					
		3. REMOVE BURRS AND SHARP EDGES .015 MAX.								PROJECT NO.		900719		FOCE Scorpio Camera Bottom Bracket					
		4. MACHINED FILLET RADII .0150-.030.								PROJECT		FOCE							
NEXT ASSY		USED ON		6. PERPENDICULARITY & PARALLELISM OF MACHINED SURFACES .002 PER INCH MAX .012 INCHES FOR SINGLE SURFACE.								SIZE B		DWG. NO.		10020351.DWG		REV.	
APPLICATION		DO NOT SCALE DRAWING				<u>WEIGHT</u>		<u>VOLUME</u>						SCALE NONE		CADFILE: Project Library\900719 FOCE		SHEET 1 OF 1	
						X #		X		CU. IN.									