


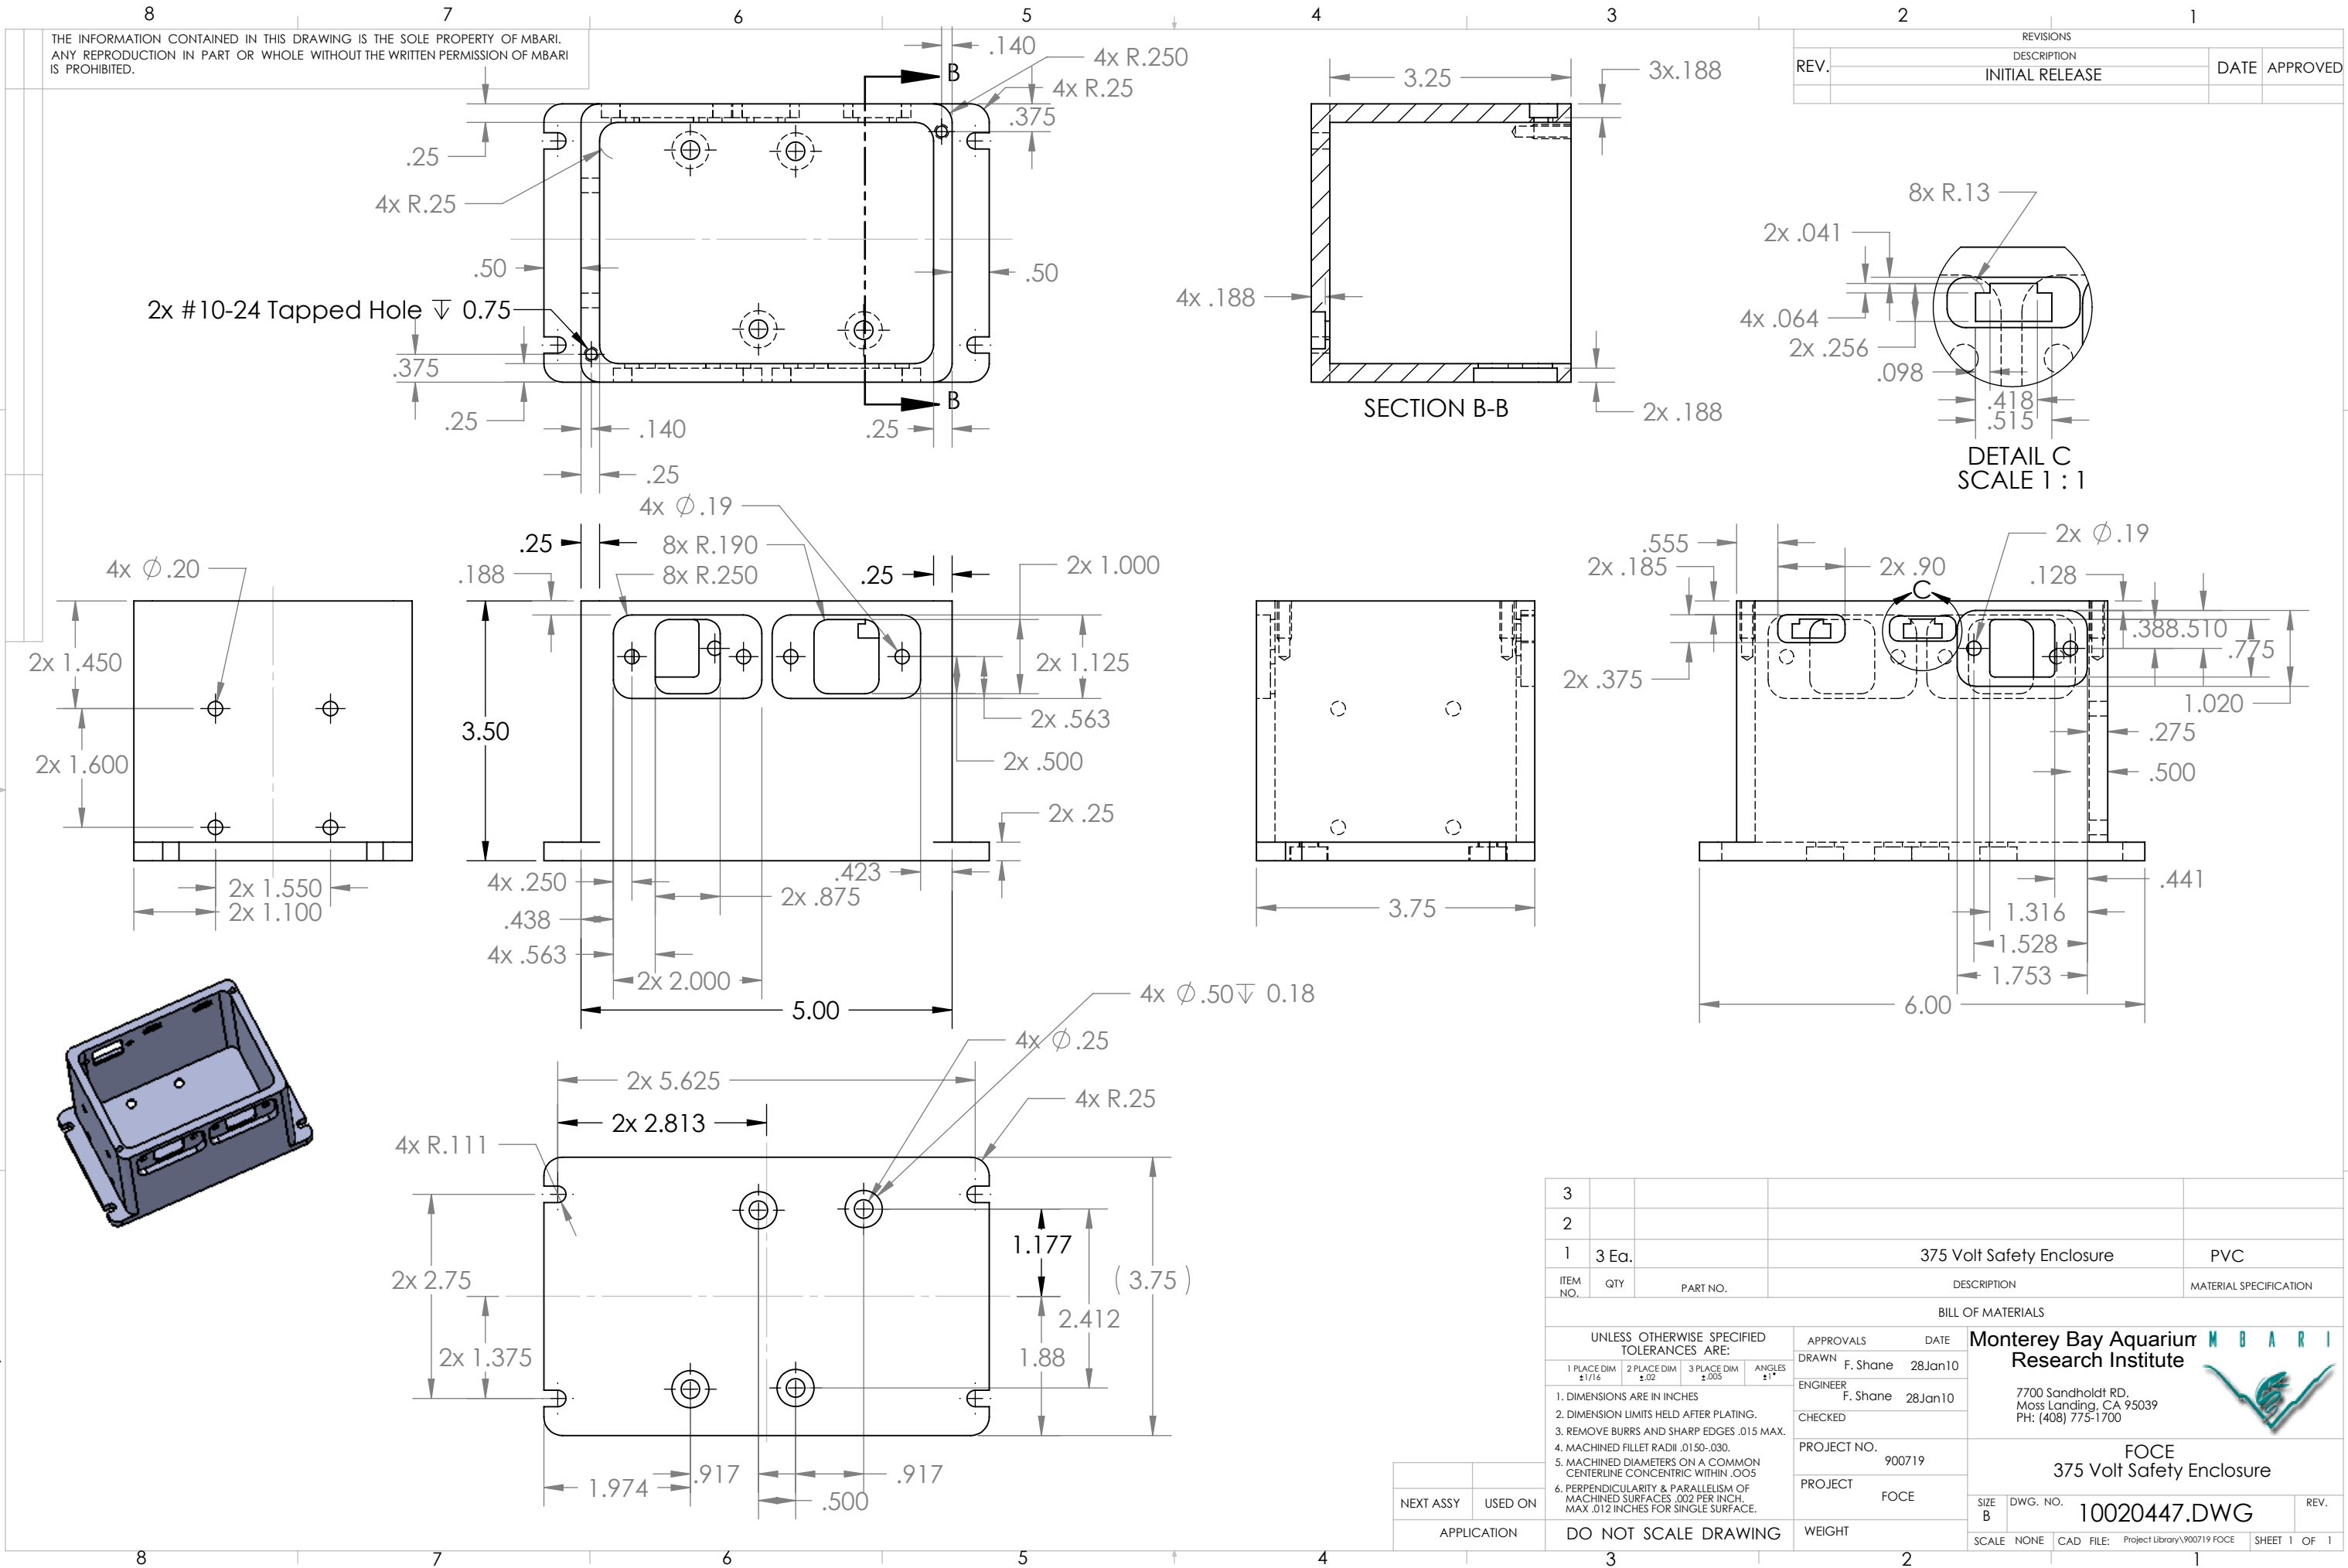

REVISIONS			
REV.	DESCRIPTION	DATE	APPROVED
	INITIAL RELEASE		

3					
2					
1	3 Ea.		375 Volt Safety Enclosure	PVC	
ITEM NO.	QTY	PART NO.	DESCRIPTION	MATERIAL SPECIFICATION	
BILL OF MATERIALS					
UNLESS OTHERWISE SPECIFIED TOLERANCES ARE:		APPROVALS	DATE	Monterey Bay Aquarium Research Institute 7700 Sandholdt RD. Moss Landing, CA 95039 PH: (408) 775-1700 FOCE 375 Volt Safety Enclosure SIZE B DWG. NO. 10020447.DWG REV. SCALE NONE CAD FILE: Project Library\900719 FOCE SHEET 1 OF 1	
1 PLACE DIM ±1/16	2 PLACE DIM ±.02	3 PLACE DIM ±.005	ANGLES ±1°		DRAWN F. Shane 28Jan10
1. DIMENSIONS ARE IN INCHES			ENGINEER F. Shane 28Jan10		
2. DIMENSION LIMITS HELD AFTER PLATING.			CHECKED		
3. REMOVE BURRS AND SHARP EDGES .015 MAX.			PROJECT NO. 900719		
4. MACHINED FILLET RADII .0150-.030.			PROJECT FOCE		
5. MACHINED DIAMETERS ON A COMMON CENTERLINE CONCENTRIC WITHIN .005			FOCE		
6. PERPENDICULARITY & PARALLELISM OF MACHINED SURFACES .002 PER INCH, MAX .012 INCHES FOR SINGLE SURFACE.			WEIGHT		
DO NOT SCALE DRAWING					
3			2	1	