


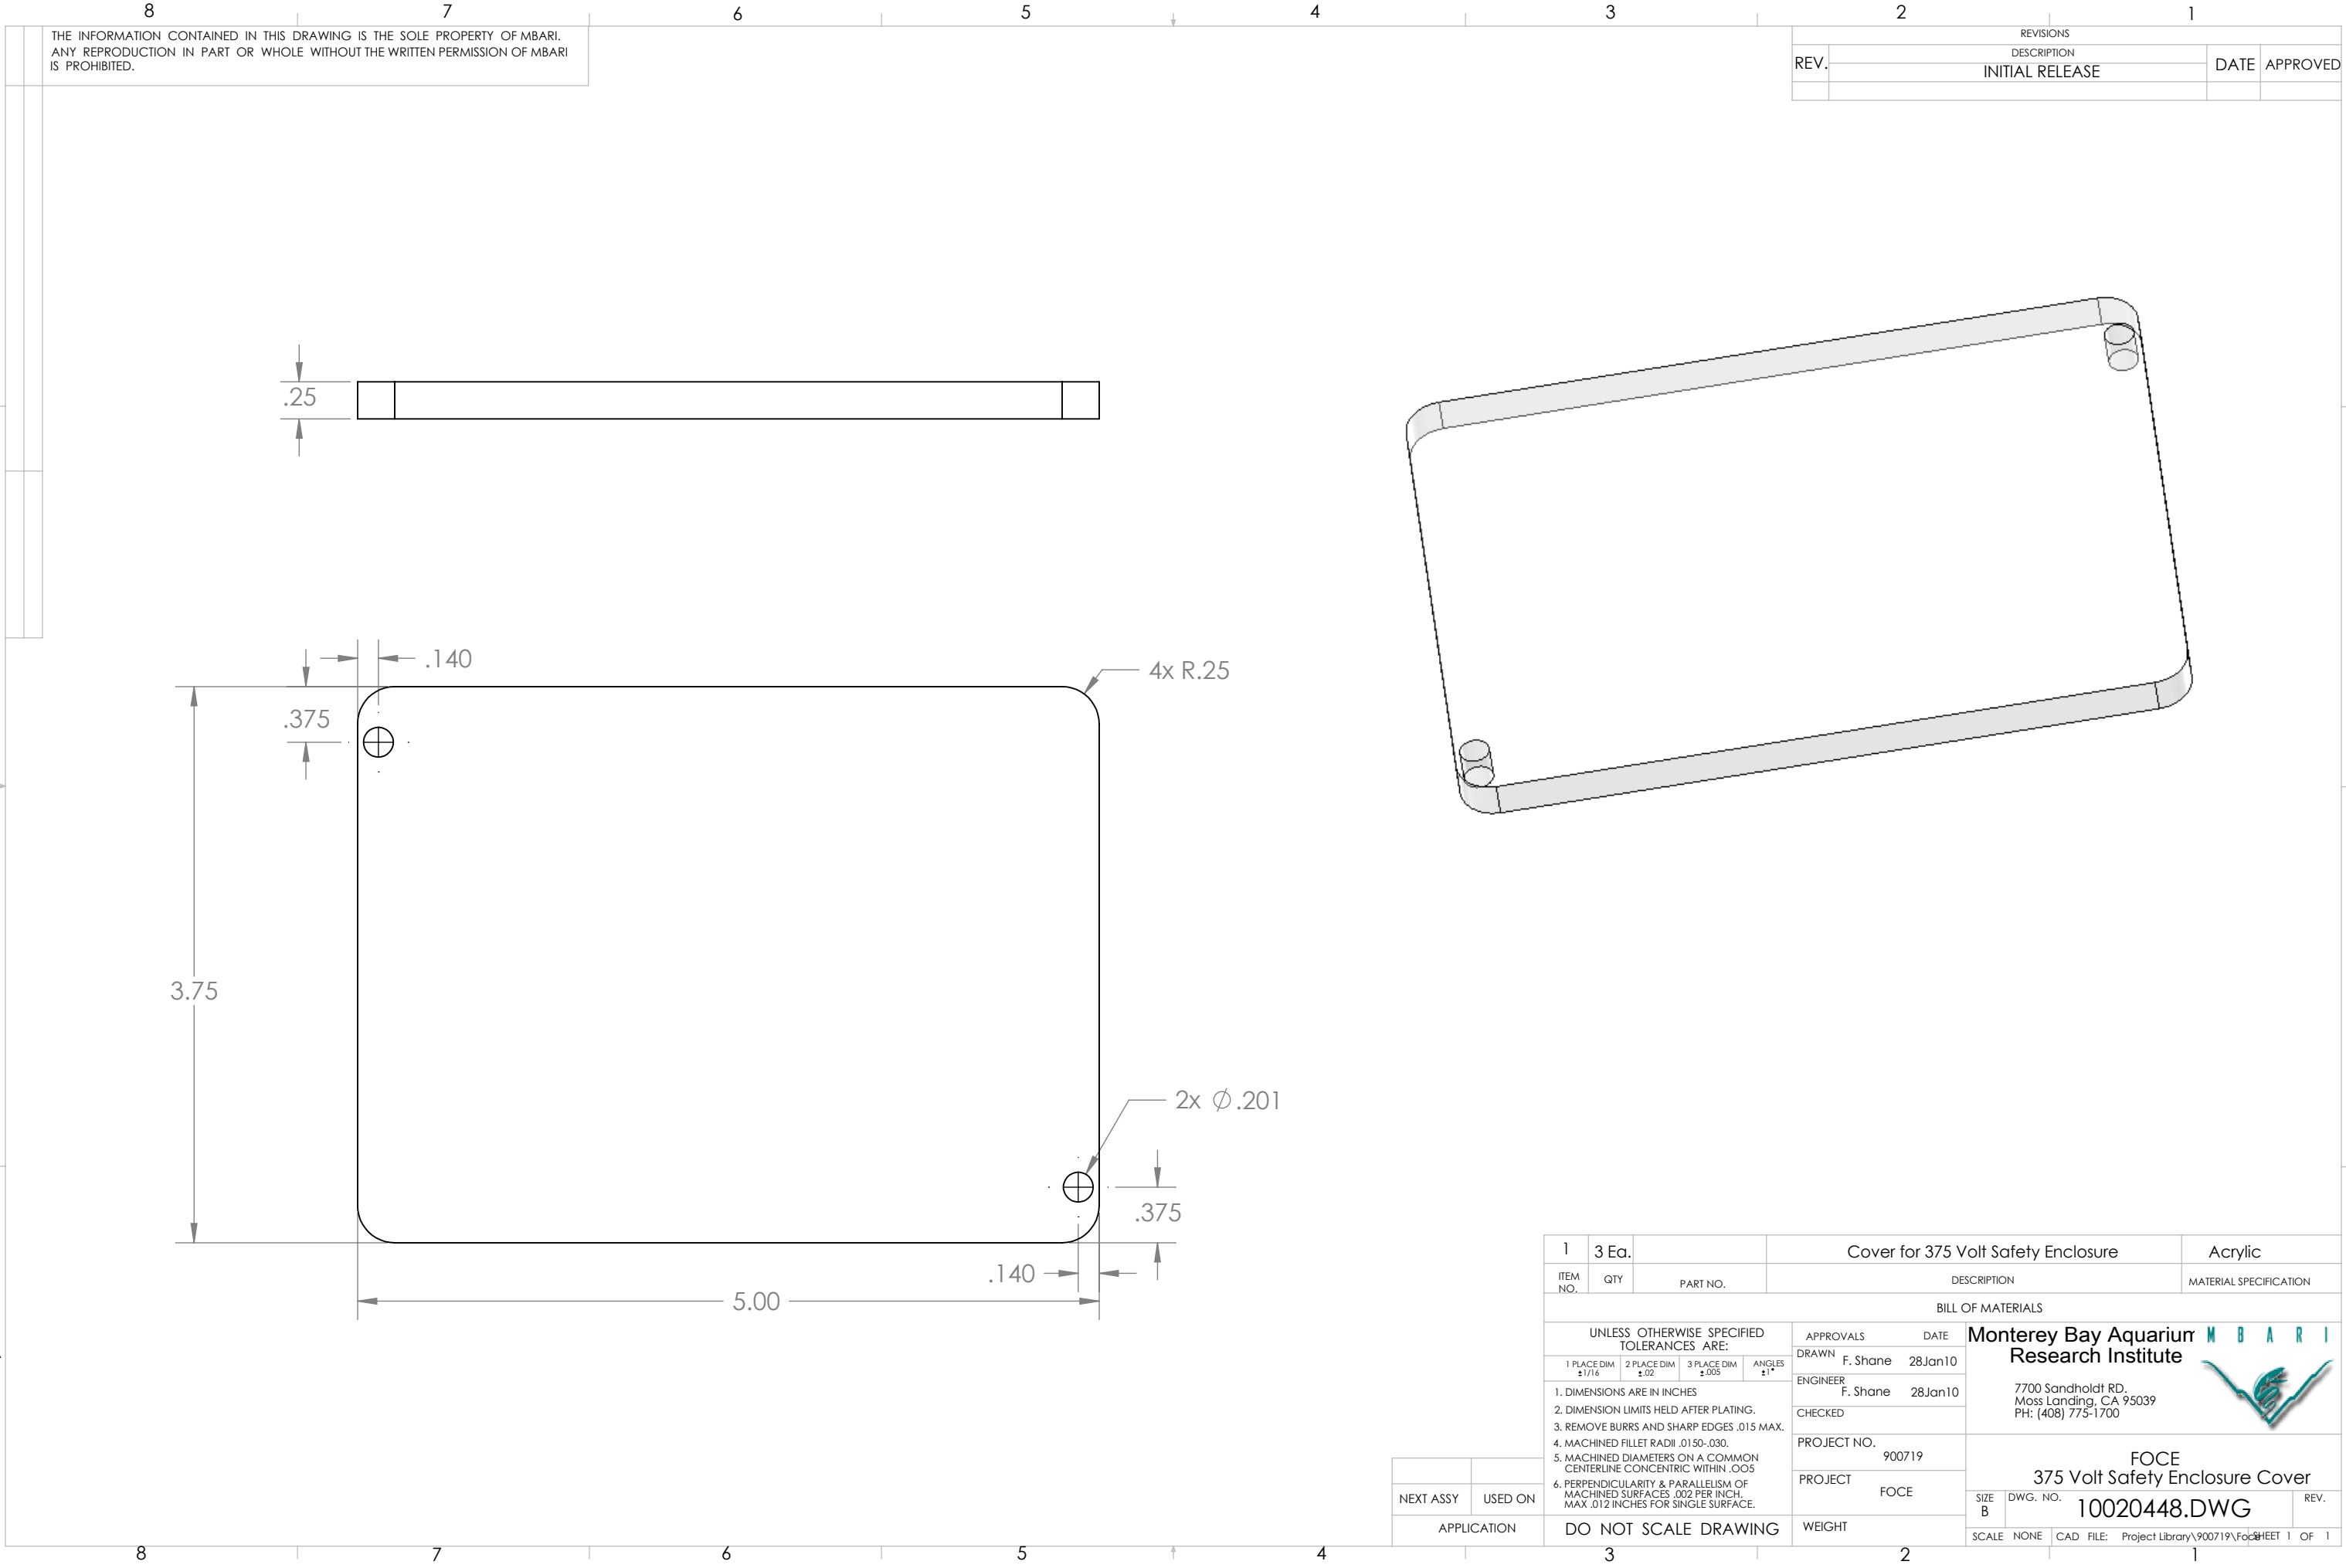

THE INFORMATION CONTAINED IN THIS DRAWING IS THE SOLE PROPERTY OF MBARI.
ANY REPRODUCTION IN PART OR WHOLE WITHOUT THE WRITTEN PERMISSION OF MBARI
IS PROHIBITED.

REVISIONS			
REV.	DESCRIPTION	DATE	APPROVED
	INITIAL RELEASE		

1	3 Ea.	Cover for 375 Volt Safety Enclosure	Acrylic
ITEM NO.	QTY	DESCRIPTION	MATERIAL SPECIFICATION
BILL OF MATERIALS			
UNLESS OTHERWISE SPECIFIED TOLERANCES ARE:		APPROVALS	DATE
1 PLACE DIM ±1/16	2 PLACE DIM ±.02	DRAWN F. Shane	28Jan10
3 PLACE DIM ±.005	ANGLES ±1°	ENGINEER F. Shane	28Jan10
1. DIMENSIONS ARE IN INCHES		CHECKED	
2. DIMENSION LIMITS HELD AFTER PLATING.		PROJECT NO.	900719
3. REMOVE BURRS AND SHARP EDGES .015 MAX.		PROJECT	FOCE
4. MACHINED FILLET RADII .0150-.030.		WEIGHT	
5. MACHINED DIAMETERS ON A COMMON CENTERLINE CONCENTRIC WITHIN .005			
6. PERPENDICULARITY & PARALLELISM OF MACHINED SURFACES .002 PER INCH. MAX .012 INCHES FOR SINGLE SURFACE.			
DO NOT SCALE DRAWING			
NEXT ASSY			
USED ON			
APPLICATION			

Monterey Bay Aquarium Research Institute

7700 Sandholdt RD.
Moss Landing, CA 95039
PH: (408) 775-1700

FOCE

375 Volt Safety Enclosure Cover

SIZE B DWG. NO. 10020448.DWG REV.

SCALE NONE

CAD FILE: Project Library\900719\Fo

SHEET 1 OF 1