


REVISIONS			
REV.	DESCRIPTION	DATE	APPROVED
	INITIAL RELEASE		

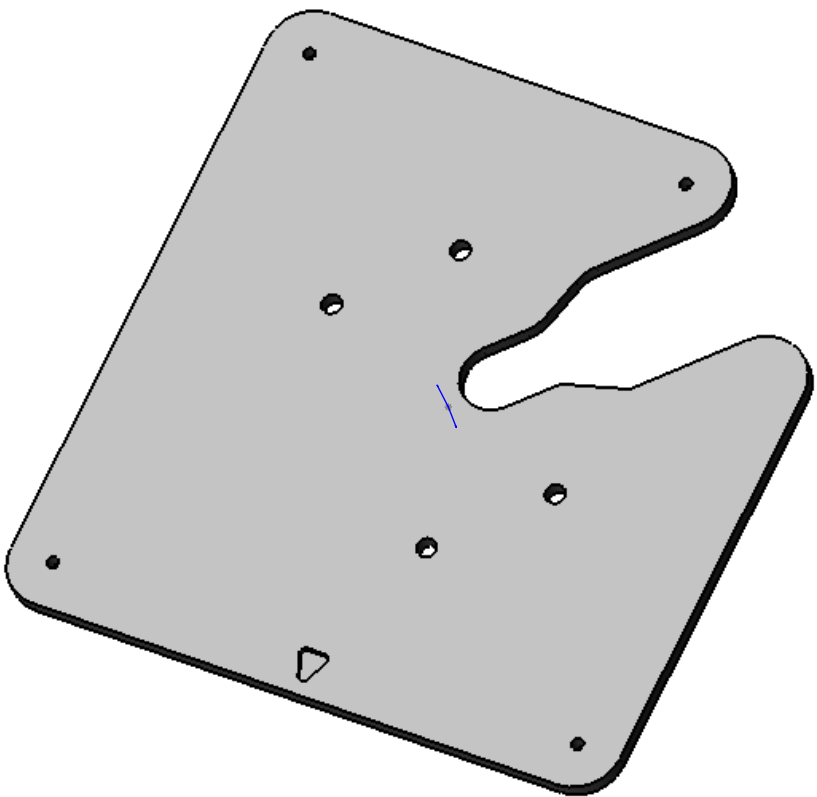

2					
1	1 Ea.		ADCP Plate, .38" Thick		6061 T6 Al
ITEM NO.	QTY	PART NO.	DESCRIPTION		MATERIAL SPECIFICATION
BILL OF MATERIALS					
UNLESS OTHERWISE SPECIFIED TOLERANCES ARE:			APPROVALS DATE Monterey Bay Aquarium Research Institute 		
1 PLACE DIM ±.1/16	2 PLACE DIM ±.02	3 PLACE DIM ±.005	ANGLES ±1°	DRAWN F. Shane 04Jun08 ENGINEER F. Shane 04Jun08 CHECKED PROJECT NO. 900719 PROJECT FOCE 7700 Sandholdt RD. Moss Landing, CA 95039 PH: (408) 775-1700 FOCE FLUE ADCP Plate 	
1. DIMENSIONS ARE IN INCHES 2. DIMENSION LIMITS HELD AFTER PLATING. 3. REMOVE BURRS AND SHARP EDGES .015 MAX. 4. MACHINED FILLET RADII .0150-.030. 5. MACHINED DIAMETERS OF A COMMON CENTERLINE CONCENTRIC WITHIN .005 6. PERPENDICULARITY & PARALLELISM OF MACHINED SURFACES .002 PER INCH. MAX .012 INCHES FOR SINGLE SURFACE.			SIZE B DWG. NO. 10020115.DWG REV.		
DO NOT SCALE DRAWING			WEIGHT		
			SCALE NONE CAD FILE: Proj.Lib\900719 FOCE SHEET 1 OF 1 		

A