
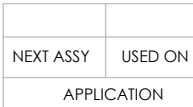
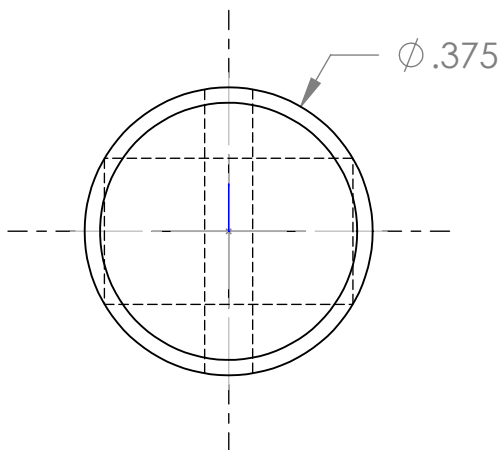


REVISIONS			
REV.	DESCRIPTION	DATE	APPROVED
	INITIAL RELEASE		

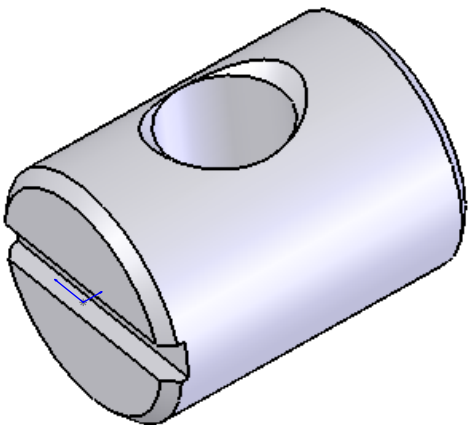

SECTION A-A
SCALE 4 : 1

2					
1	100 Ea.		Barrel Nut, 3/8" dia x 1/2" long x 10-32 thd		316 St. Stl.
ITEM NO.	QTY	PART NO.	DESCRIPTION	MATERIAL SPECIFICATION	
BILL OF MATERIALS					
UNLESS OTHERWISE SPECIFIED TOLERANCES ARE:			APPROVALS DATE DRAWN F. Shane 08Feb08 ENGINEER F. Shane 08Feb08 CHECKED PROJECT NO. 900719 PROJECT FOCE  Monterey Bay Aquarium Research Institute 7700 Sandholdt RD. Moss Landing, CA 95039 PH: (408) 775-1700		
1 PLACE DIM ±1/16	2 PLACE DIM ±.02	3 PLACE DIM ±.005	ANGLES ±1°		
1. DIMENSIONS ARE IN INCHES					
2. DIMENSION LIMITS HELD AFTER PLATING.					
3. REMOVE BURRS AND SHARP EDGES .015 MAX.					
4. MACHINED FILLET RADII .0150-.030.					
5. MACHINED DIAMETERS ON A COMMON CENTERLINE CONCENTRIC WITHIN .005					
6. PERPENDICULARITY & PARALLELISM OF MACHINED SURFACES .002 PER INCH. MAX .012 INCHES FOR SINGLE SURFACE.					
DO NOT SCALE DRAWING			SIZE B DWG. NO. 10020067.DWG REV.		
WEIGHT			SCALE NONE CAD FILE: Project Library\900719 SHEET 1 OF 1		