



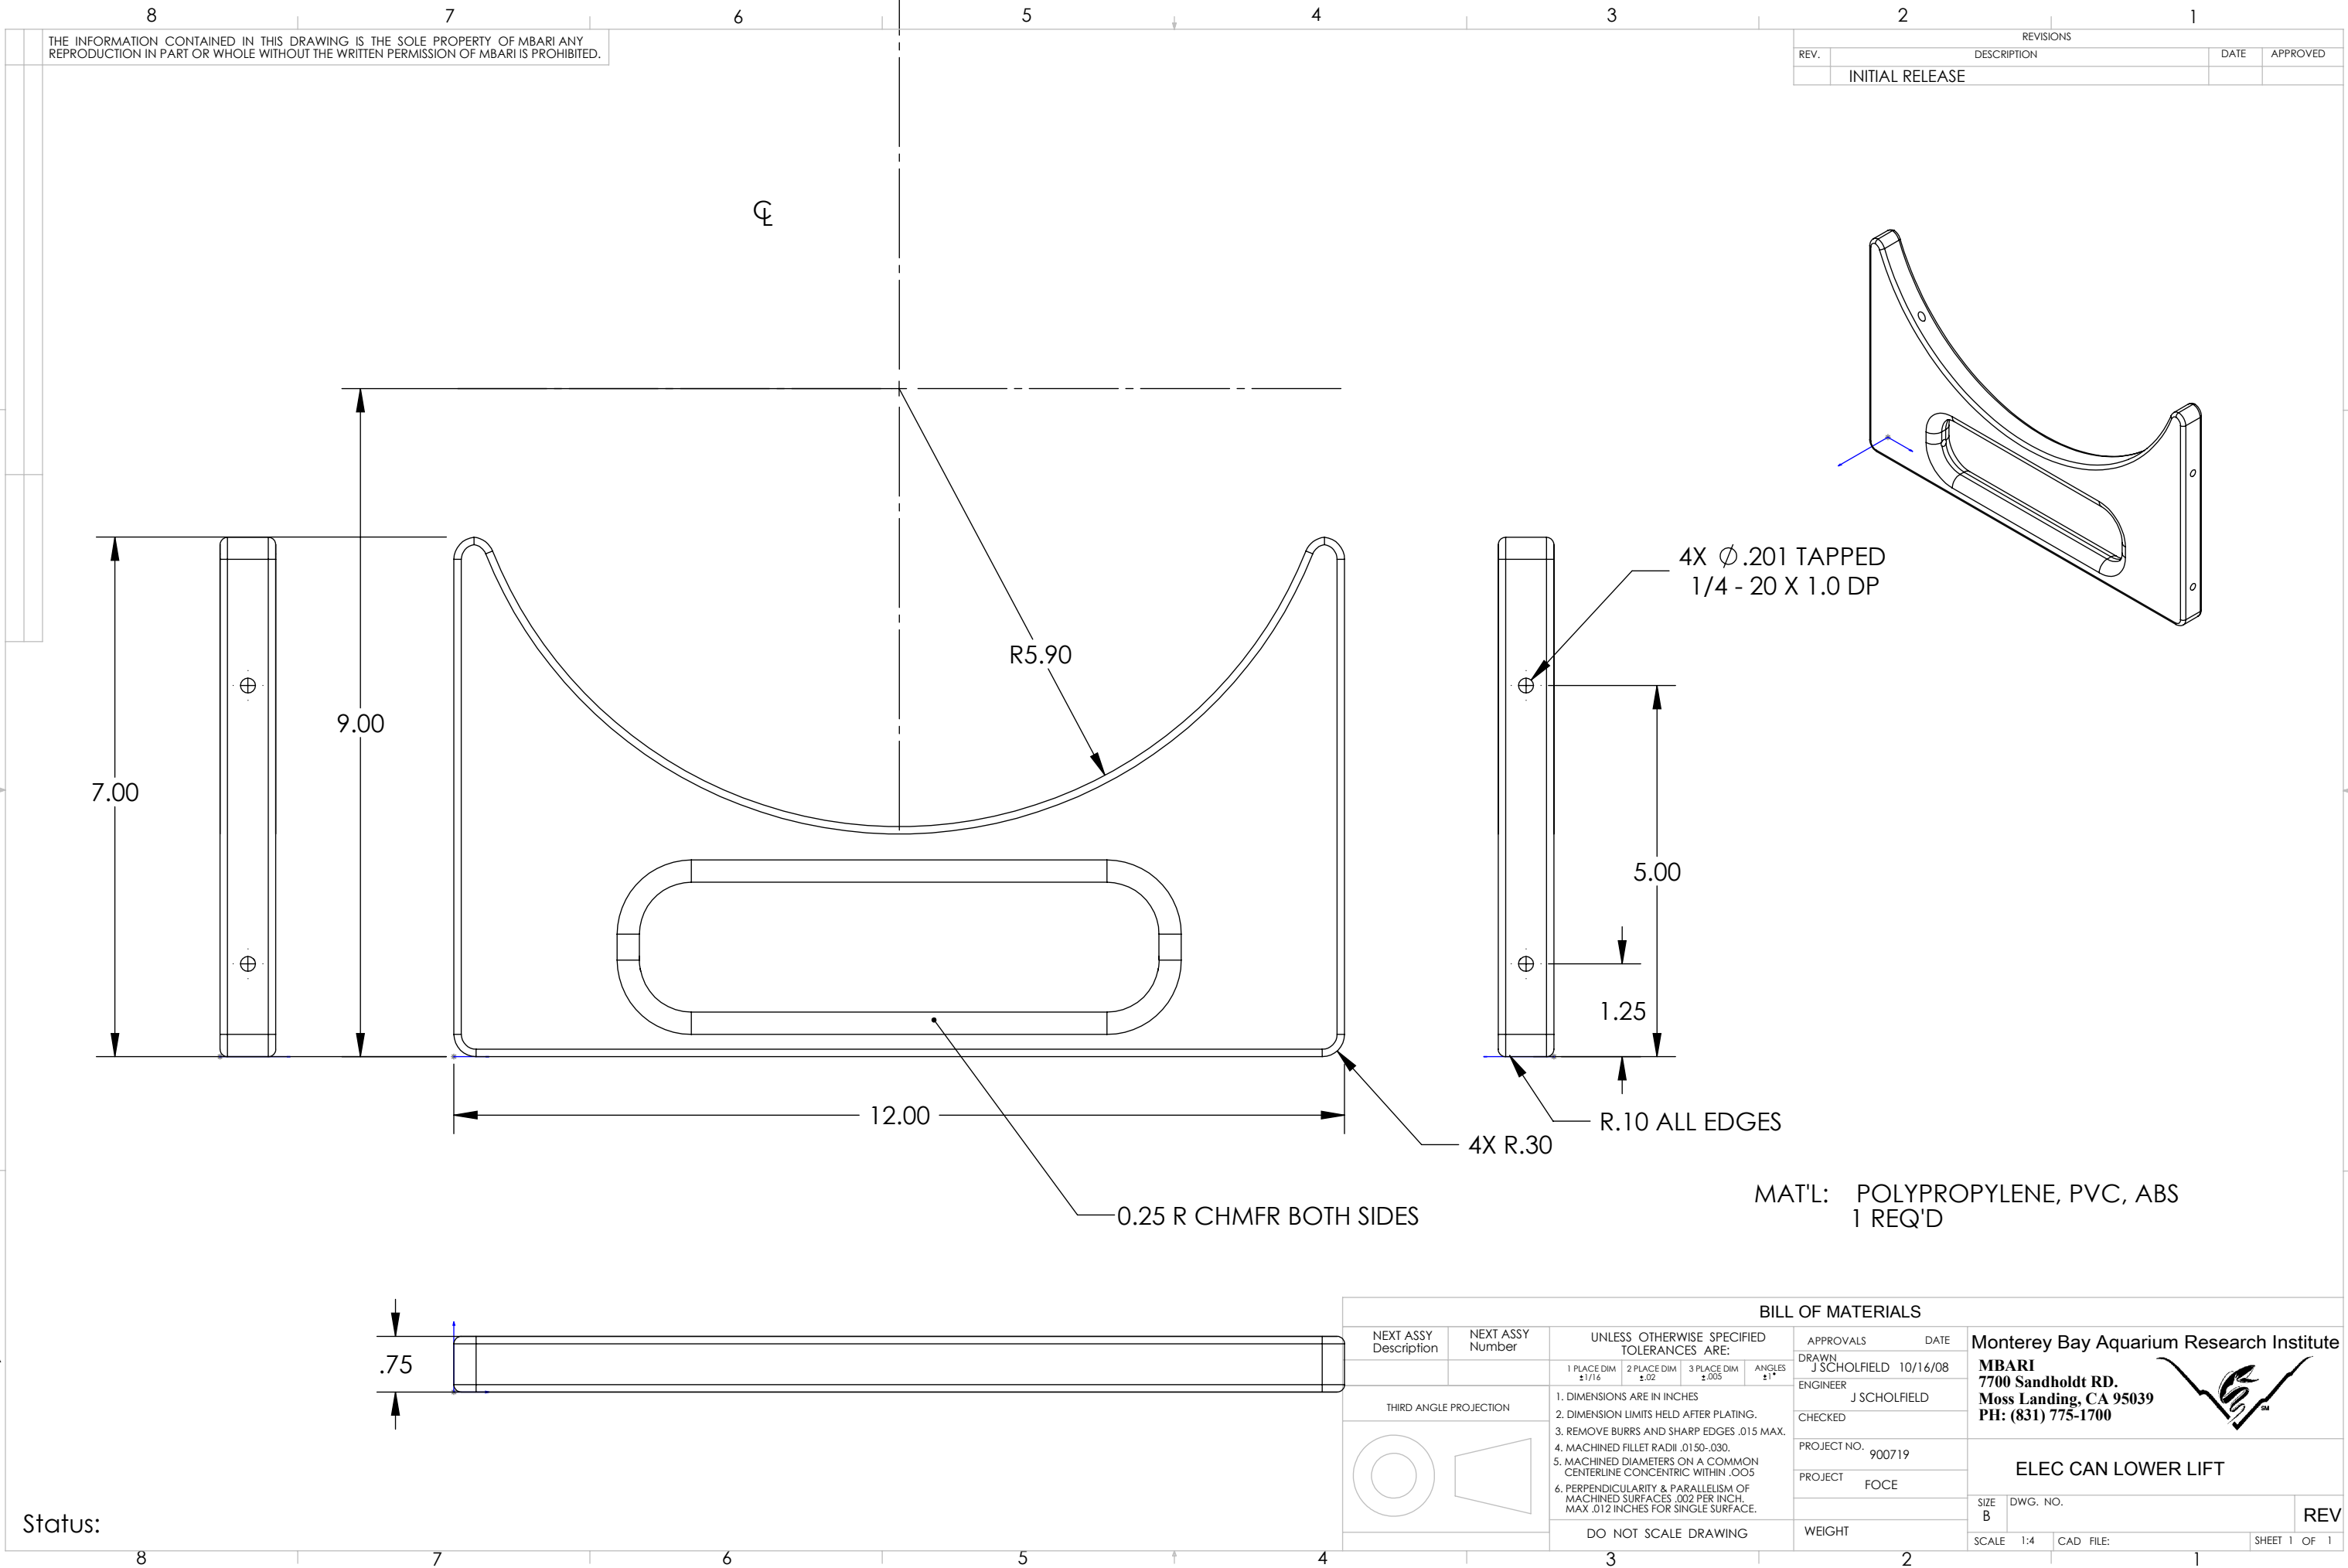

THE INFORMATION CONTAINED IN THIS DRAWING IS THE SOLE PROPERTY OF MBARI ANY REPRODUCTION IN PART OR WHOLE WITHOUT THE WRITTEN PERMISSION OF MBARI IS PROHIBITED.

REVISIONS			
REV.	DESCRIPTION	DATE	APPROVED
	INITIAL RELEASE		

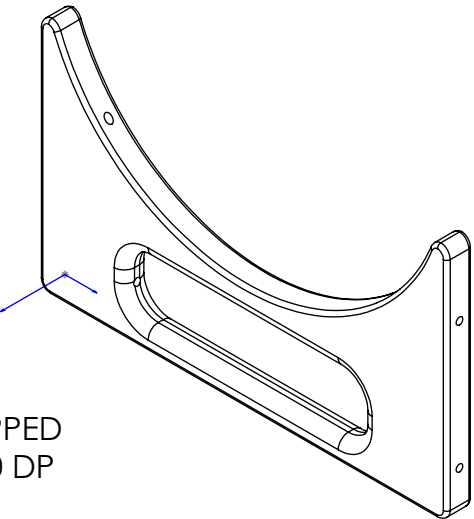

4X Ø .201 TAPPED
1/4 - 20 X 1.0 DP

R5.90

5.00

1.25

4X R.30

R.10 ALL EDGES

0.25 R CHMFR BOTH SIDES

MAT'L: POLYPROPYLENE, PVC, ABS
1 REQ'D

.75

BILL OF MATERIALS

NEXT ASSY Description	NEXT ASSY Number	UNLESS OTHERWISE SPECIFIED TOLERANCES ARE:				APPROVALS	DATE	Monterey Bay Aquarium Research Institute		
		1 PLACE DIM ±1/16	2 PLACE DIM ±.02	3 PLACE DIM ±.005	ANGLES ±1°	DRAWN J SCHOLFIELD	10/16/08	MBARI 7700 Sandholdt RD. Moss Landing, CA 95039 PH: (831) 775-1700		
THIRD ANGLE PROJECTION		1. DIMENSIONS ARE IN INCHES 2. DIMENSION LIMITS HELD AFTER PLATING. 3. REMOVE BURRS AND SHARP EDGES .015 MAX. 4. MACHINED FILLET RADII .0150-.030. 5. MACHINED DIAMETERS ON A COMMON CENTERLINE CONCENTRIC WITHIN .005 6. PERPENDICULARITY & PARALLELISM OF MACHINED SURFACES .002 PER INCH. MAX .012 INCHES FOR SINGLE SURFACE.				ENGINEER J SCHOLFIELD				
						CHECKED		ELEC CAN LOWER LIFT		
						PROJECT NO.	900719			
						PROJECT	FOCE			
						WEIGHT		SIZE B	DWG. NO.	REV
		DO NOT SCALE DRAWING						SCALE	1:4	CAD FILE:
										SHEET 1 OF 1