


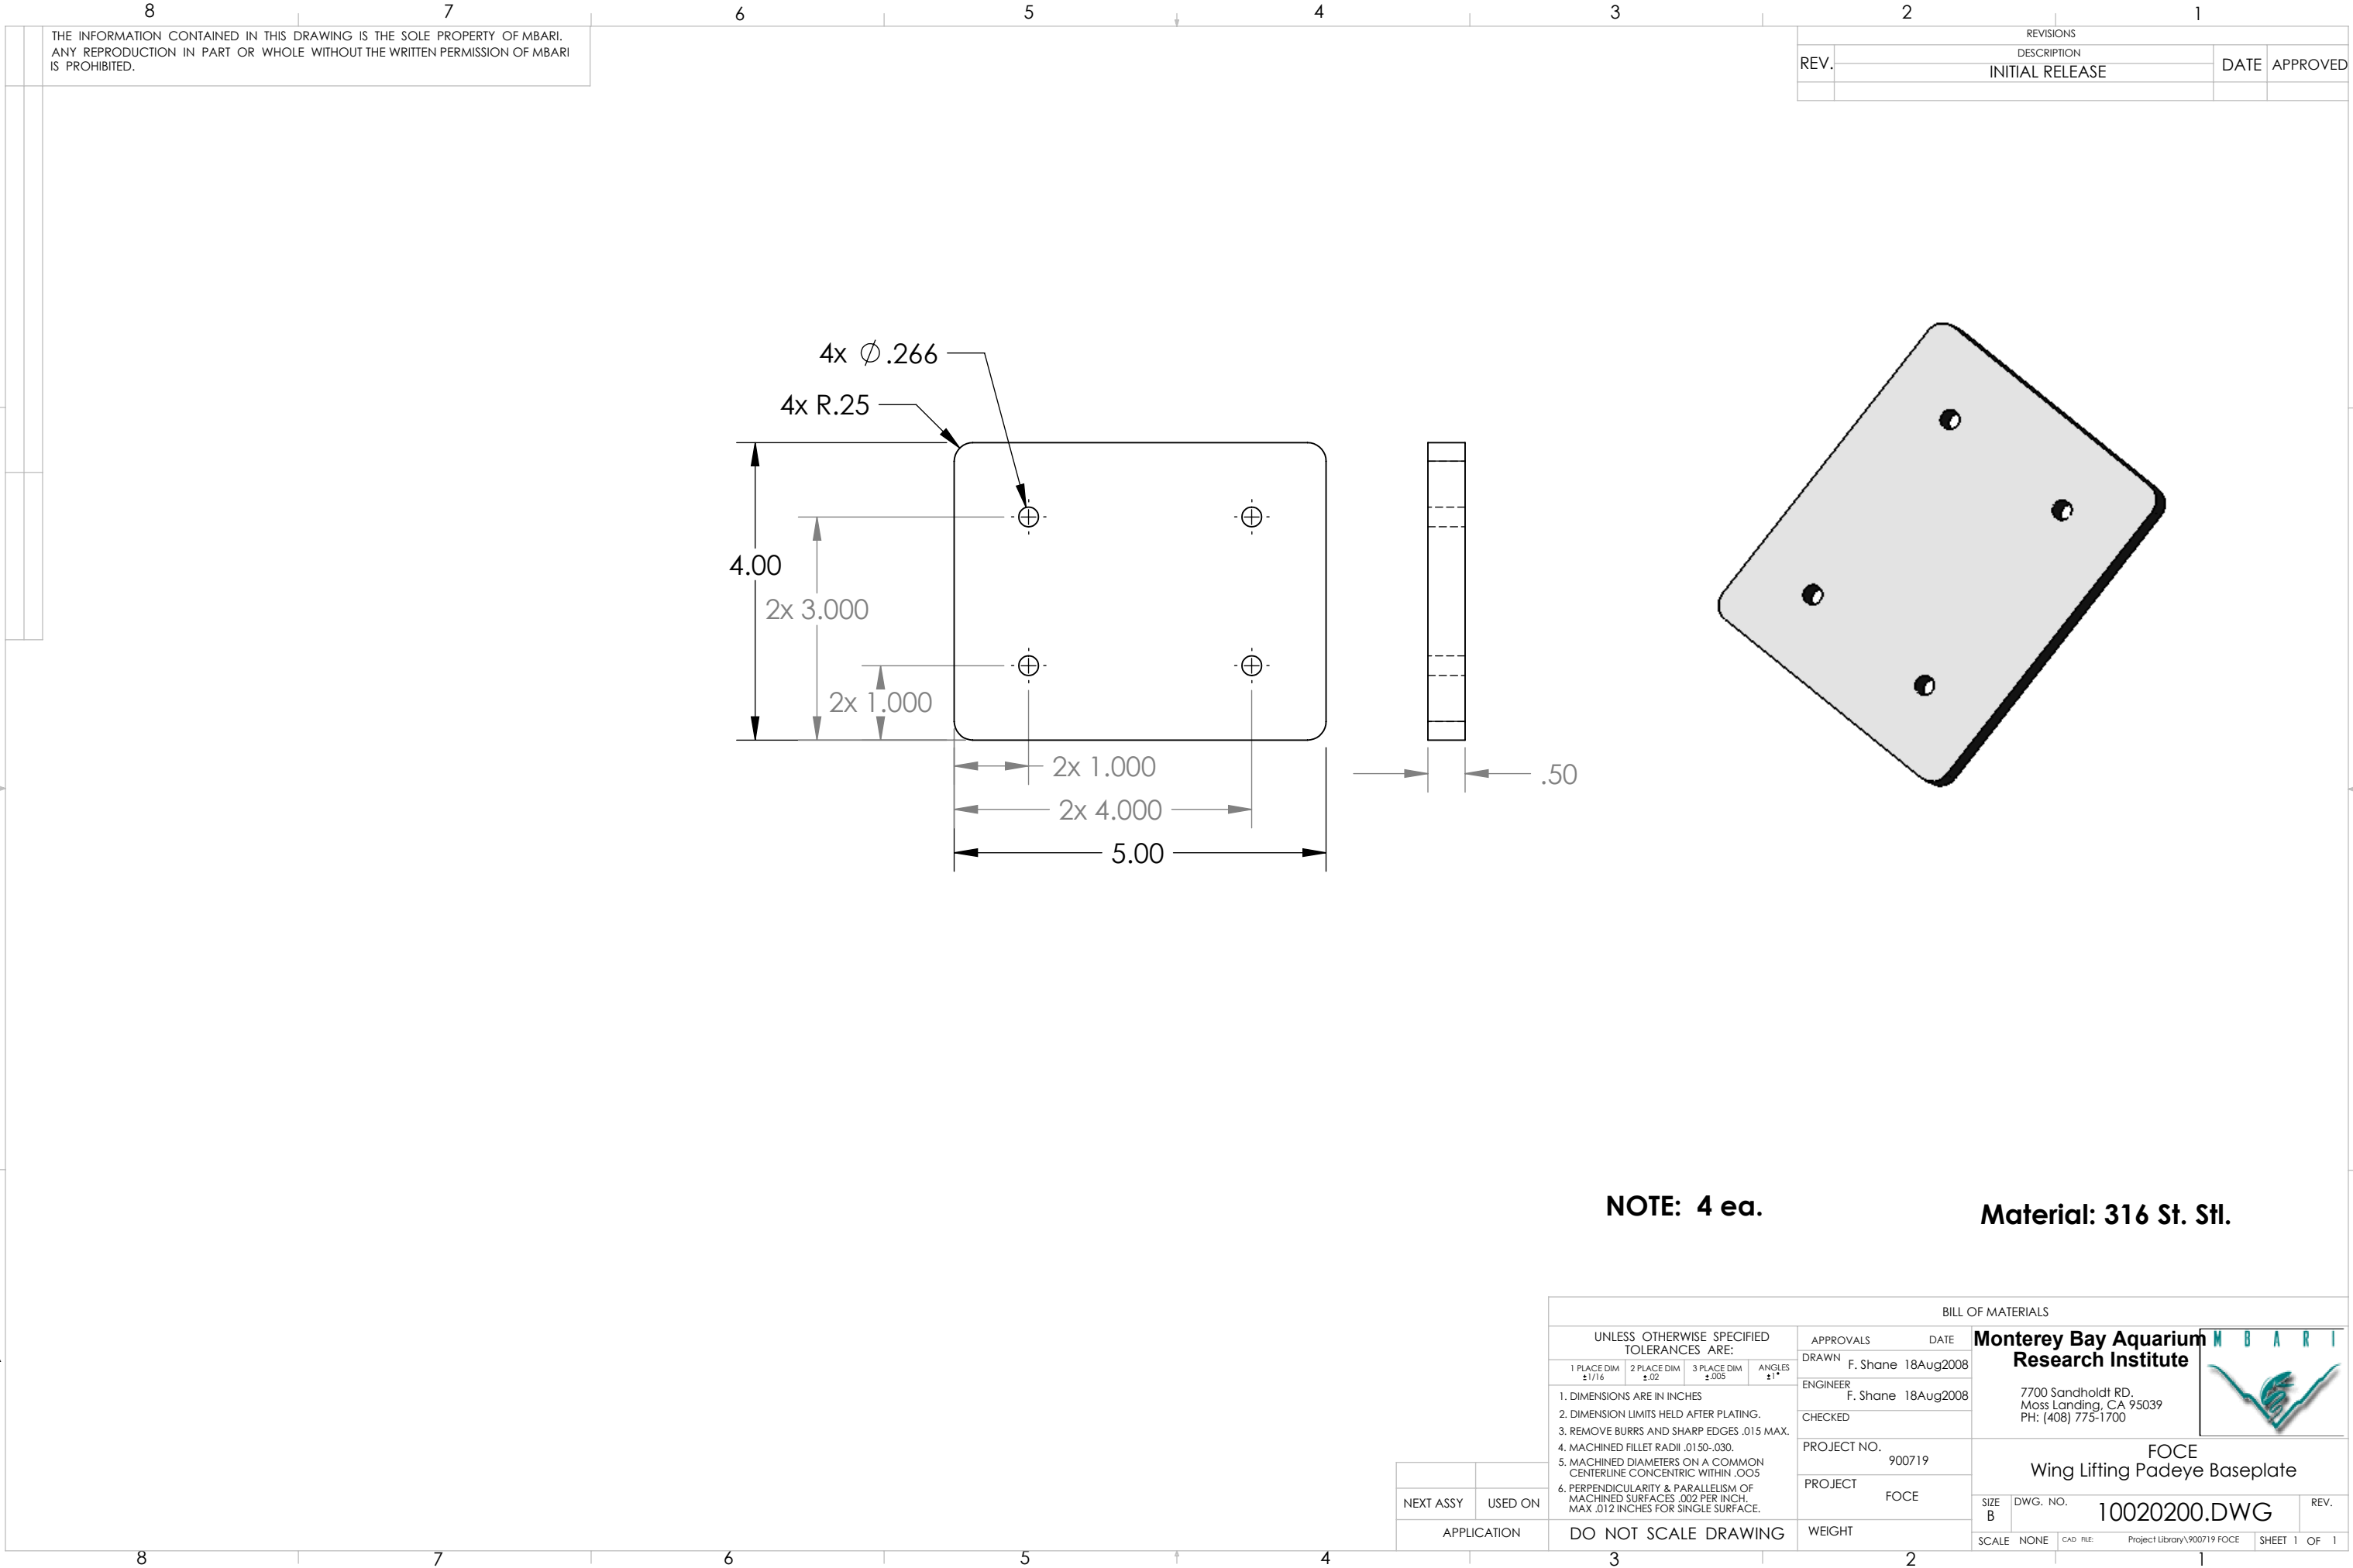

THE INFORMATION CONTAINED IN THIS DRAWING IS THE SOLE PROPERTY OF MBARI.
ANY REPRODUCTION IN PART OR WHOLE WITHOUT THE WRITTEN PERMISSION OF MBARI
IS PROHIBITED.

REVISIONS			
REV.	DESCRIPTION	DATE	APPROVED
	INITIAL RELEASE		

NOTE: 4 ea.

Material: 316 St. Stl.

		UNLESS OTHERWISE SPECIFIED TOLERANCES ARE:		APPROVALS		DATE	Monterey Bay Aquarium Research Institute 7700 Sandholdt RD. Moss Landing, CA 95039 PH: (408) 775-1700 		
				DRAWN	F. Shane	18Aug2008			
				ENGINEER	F. Shane	18Aug2008			
				CHECKED					
NEXT ASSY		USED ON		PROJECT NO.		900719	FOCE Wing Lifting Padeye Baseplate		
				PROJECT	FOCE				
APPLICATION		DO NOT SCALE DRAWING		WEIGHT		SIZE B	DWG. NO.	10020200.DWG	REV.
						SCALE	NONE	CAD FILE: Project Library\900719 FOCE	SHEET 1 OF 1