


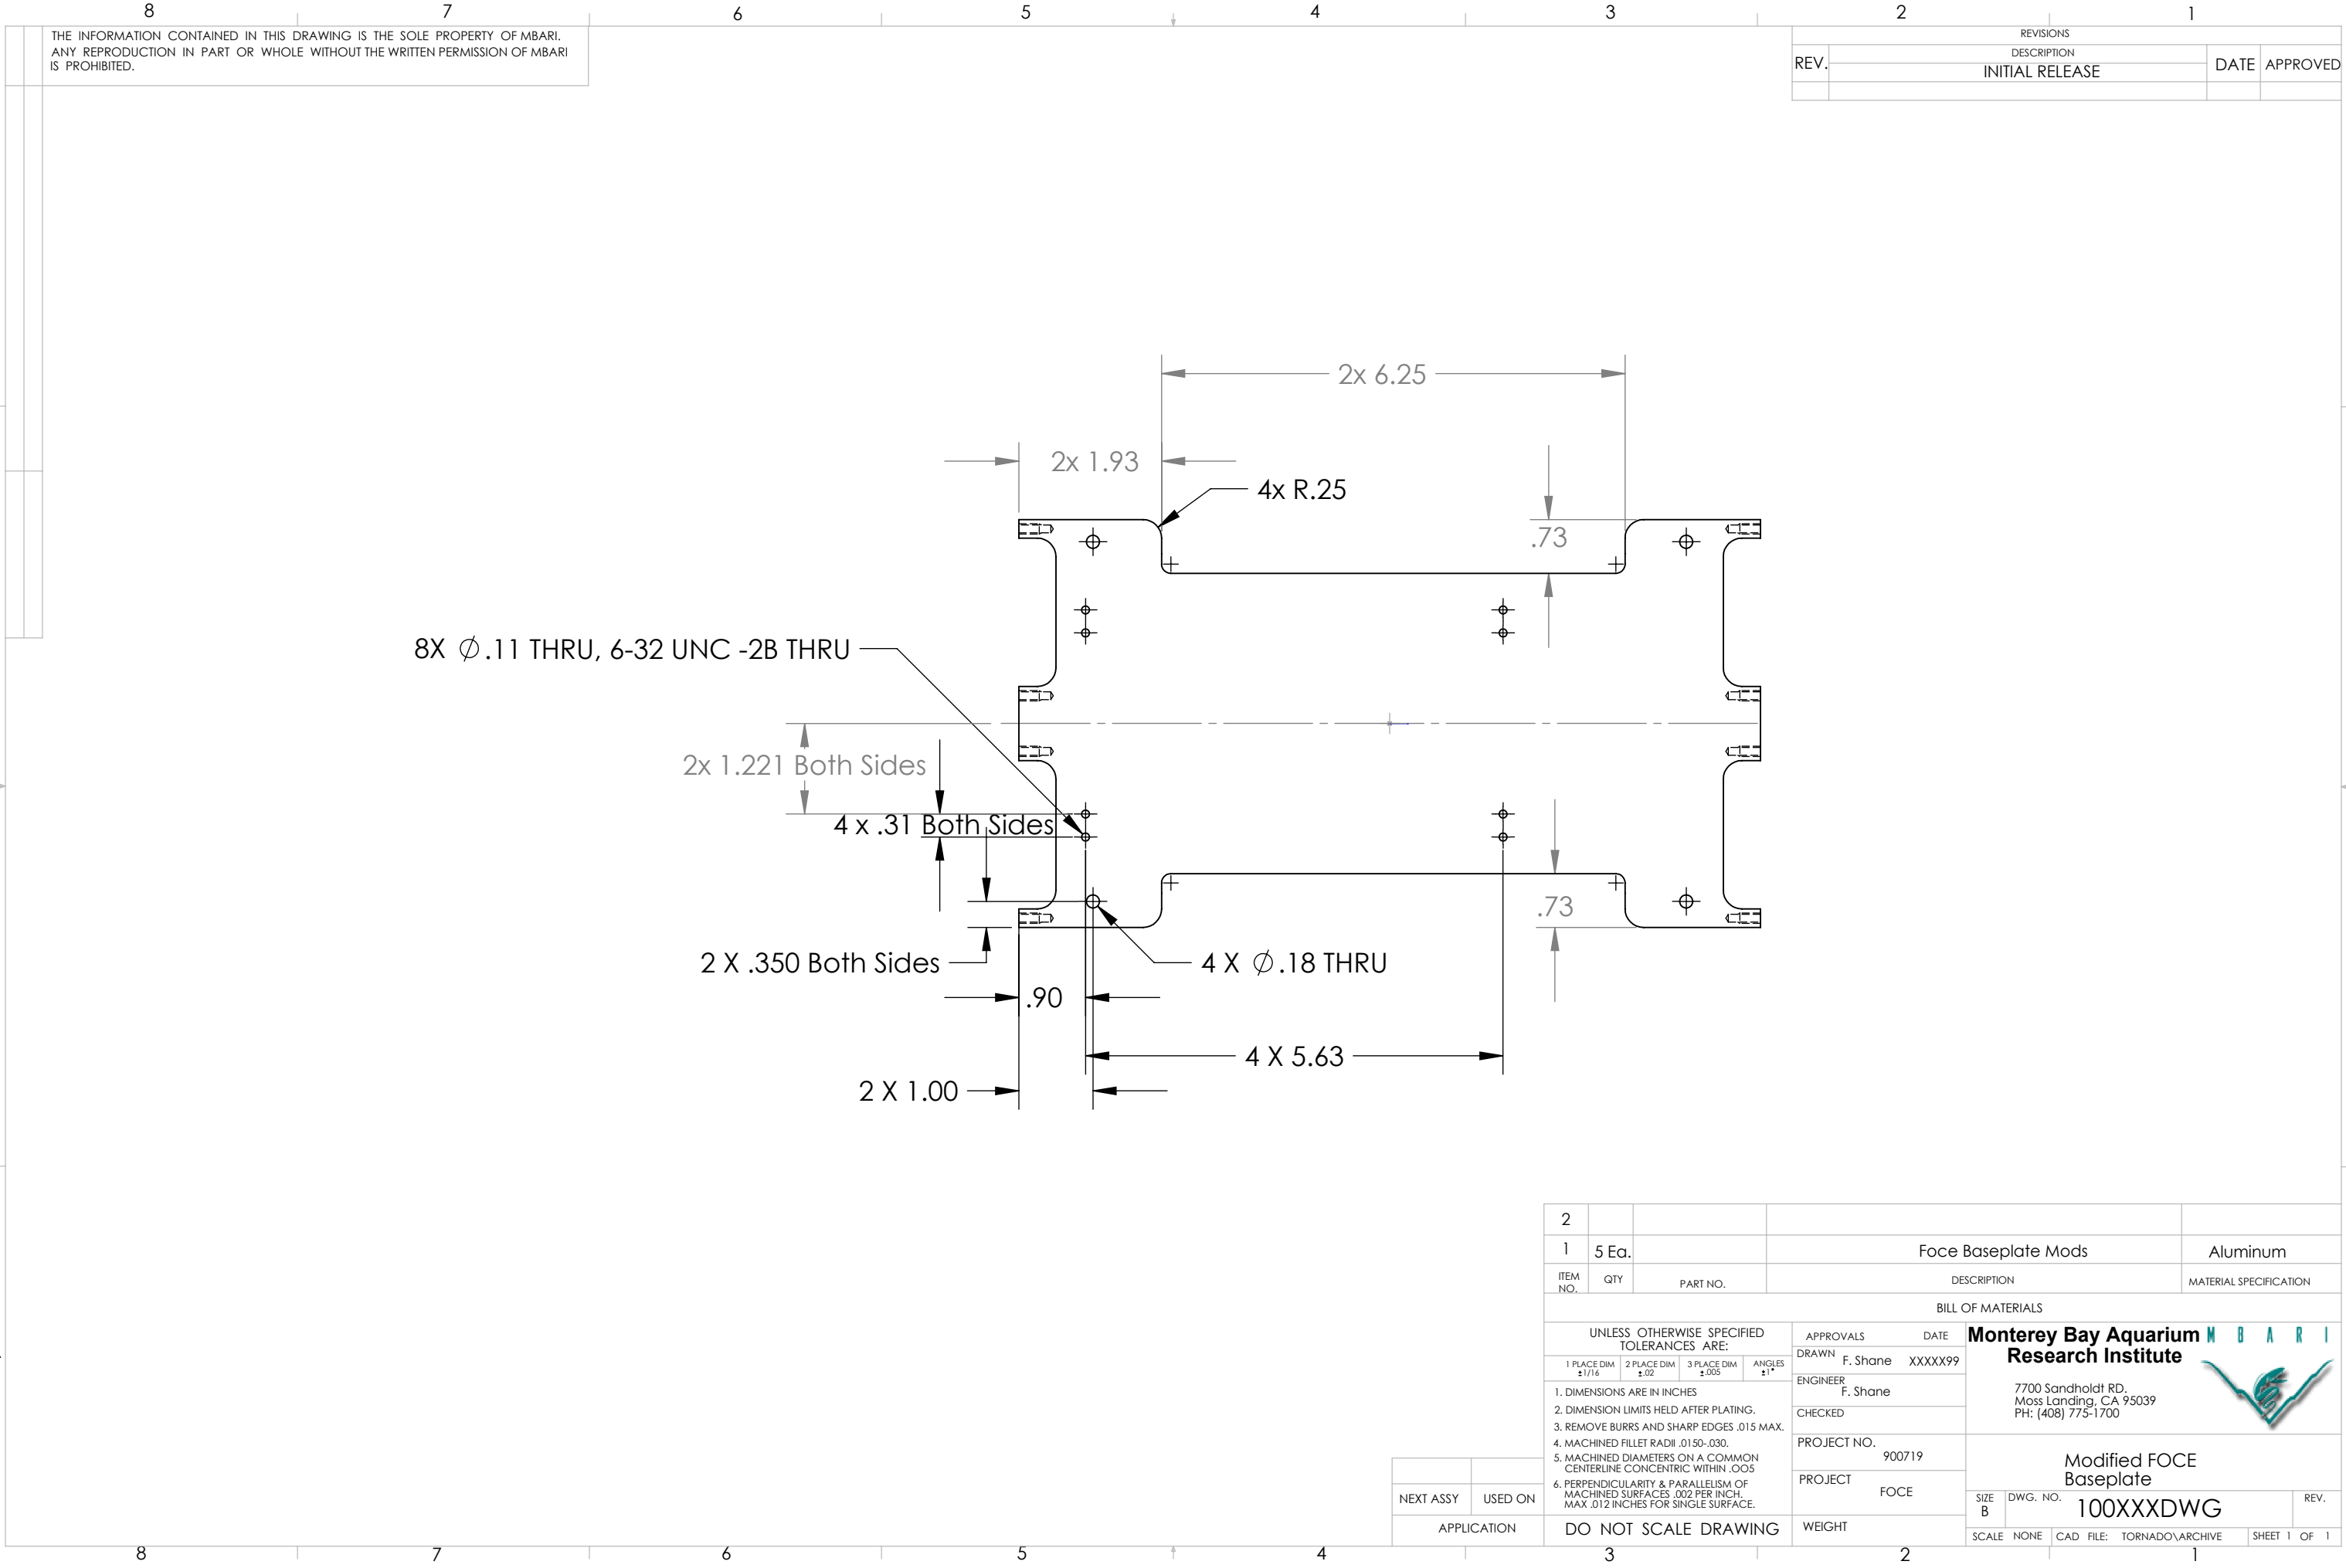

THE INFORMATION CONTAINED IN THIS DRAWING IS THE SOLE PROPERTY OF MBARI. ANY REPRODUCTION IN PART OR WHOLE WITHOUT THE WRITTEN PERMISSION OF MBARI IS PROHIBITED.

| REVISIONS |                 |      |          |
|-----------|-----------------|------|----------|
| REV.      | DESCRIPTION     | DATE | APPROVED |
|           | INITIAL RELEASE |      |          |
|           |                 |      |          |

| 2                                          |                     |                      |                      |                        |
|--------------------------------------------|---------------------|----------------------|----------------------|------------------------|
| 1                                          | 5 Ea.               |                      | FOce Baseplate Mods  | Aluminum               |
| ITEM NO.                                   | QTY                 | PART NO.             | DESCRIPTION          | MATERIAL SPECIFICATION |
| BILL OF MATERIALS                          |                     |                      |                      |                        |
| UNLESS OTHERWISE SPECIFIED TOLERANCES ARE: |                     |                      | APPROVALS            | DATE                   |
| 1 PLACE DIM<br>±1/16                       | 2 PLACE DIM<br>±.02 | 3 PLACE DIM<br>±.005 | DRAWN                | F. Shane XXXXX99       |
|                                            |                     |                      | ENGINEER             | F. Shane               |
|                                            |                     |                      | CHECKED              |                        |
|                                            |                     |                      | PROJECT NO.          | 900719                 |
|                                            |                     |                      | PROJECT              | FOCE                   |
|                                            |                     |                      | WEIGHT               |                        |
| NEXT ASSY                                  |                     |                      | USED ON              |                        |
| APPLICATION                                |                     |                      | DO NOT SCALE DRAWING |                        |
|                                            |                     |                      | SCALE                | NONE                   |
|                                            |                     |                      | CAD FILE:            | TORNADO\ARCHIVE        |
|                                            |                     |                      | SHEET                | 1 OF 1                 |

Monterey Bay Aquarium  
Research Institute

7700 Sandholdt RD.  
Moss Landing, CA 95039  
PH: (408) 775-1700



Modified FOCE  
Baseplate

SIZE B DWG. NO. 100XXXDWG

REV.