


REVISIONS			
REV.	DESCRIPTION	DATE	APPROVED
	INITIAL RELEASE		

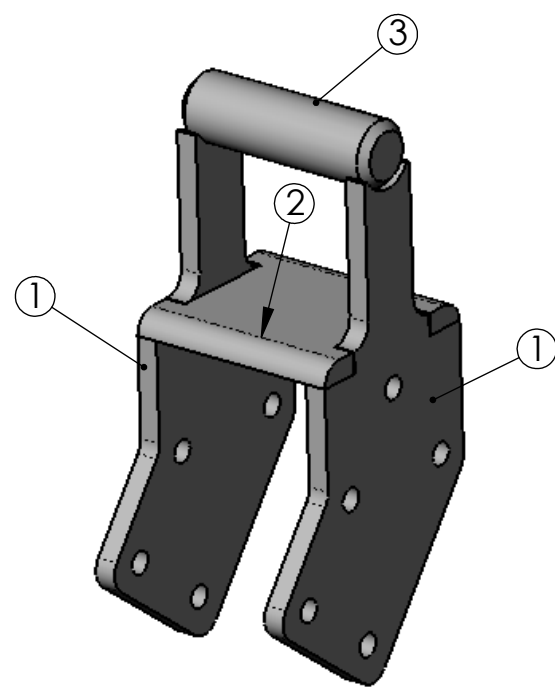

ITEM NO.	PART NUMBER	DESCRIPTION	QTY.
1	Latch Bar Plate		2
2	Latch Bar top plate		1
3	Latch Bar Post		1

UNLESS OTHERWISE SPECIFIED TOLERANCES ARE:				BILL OF MATERIALS	
1 PLACE DIM ±1/16	2 PLACE DIM ±.02	3 PLACE DIM ±.005	ANGLES ±1°	APPROVALS DATE DRAWN F. Shane 18Aug2008 ENGINEER F. Shane 18Aug2008 CHECKED PROJECT NO. 900719 PROJECT FOCE WEIGHT	
1. DIMENSIONS ARE IN INCHES 2. DIMENSION LIMITS HELD AFTER PLATING. 3. REMOVE BURRS AND SHARP EDGES .015 MAX. 4. MACHINED FILLET RADII .015-.030. 5. MACHINED DIAMETERS ON A COMMON CENTERLINE CONCENTRIC WITHIN .005 6. PERPENDICULARITY & PARALLELISM OF MACHINED SURFACES .002 PER INCH MAX .012 INCHES FOR SINGLE SURFACE.				Monterey Bay Aquarium Research Institute 7700 Sandholdt RD. Moss Landing, CA 95039 PH: (408) 775-1700 	
DO NOT SCALE DRAWING				FOCE Latch Bar Assembly SIZE B DWG. NO. 10020172.DWG REV.	
				SCALE NONE CAD. FILE: Project Library\900719 FOCE SHEET 1 OF 1	