


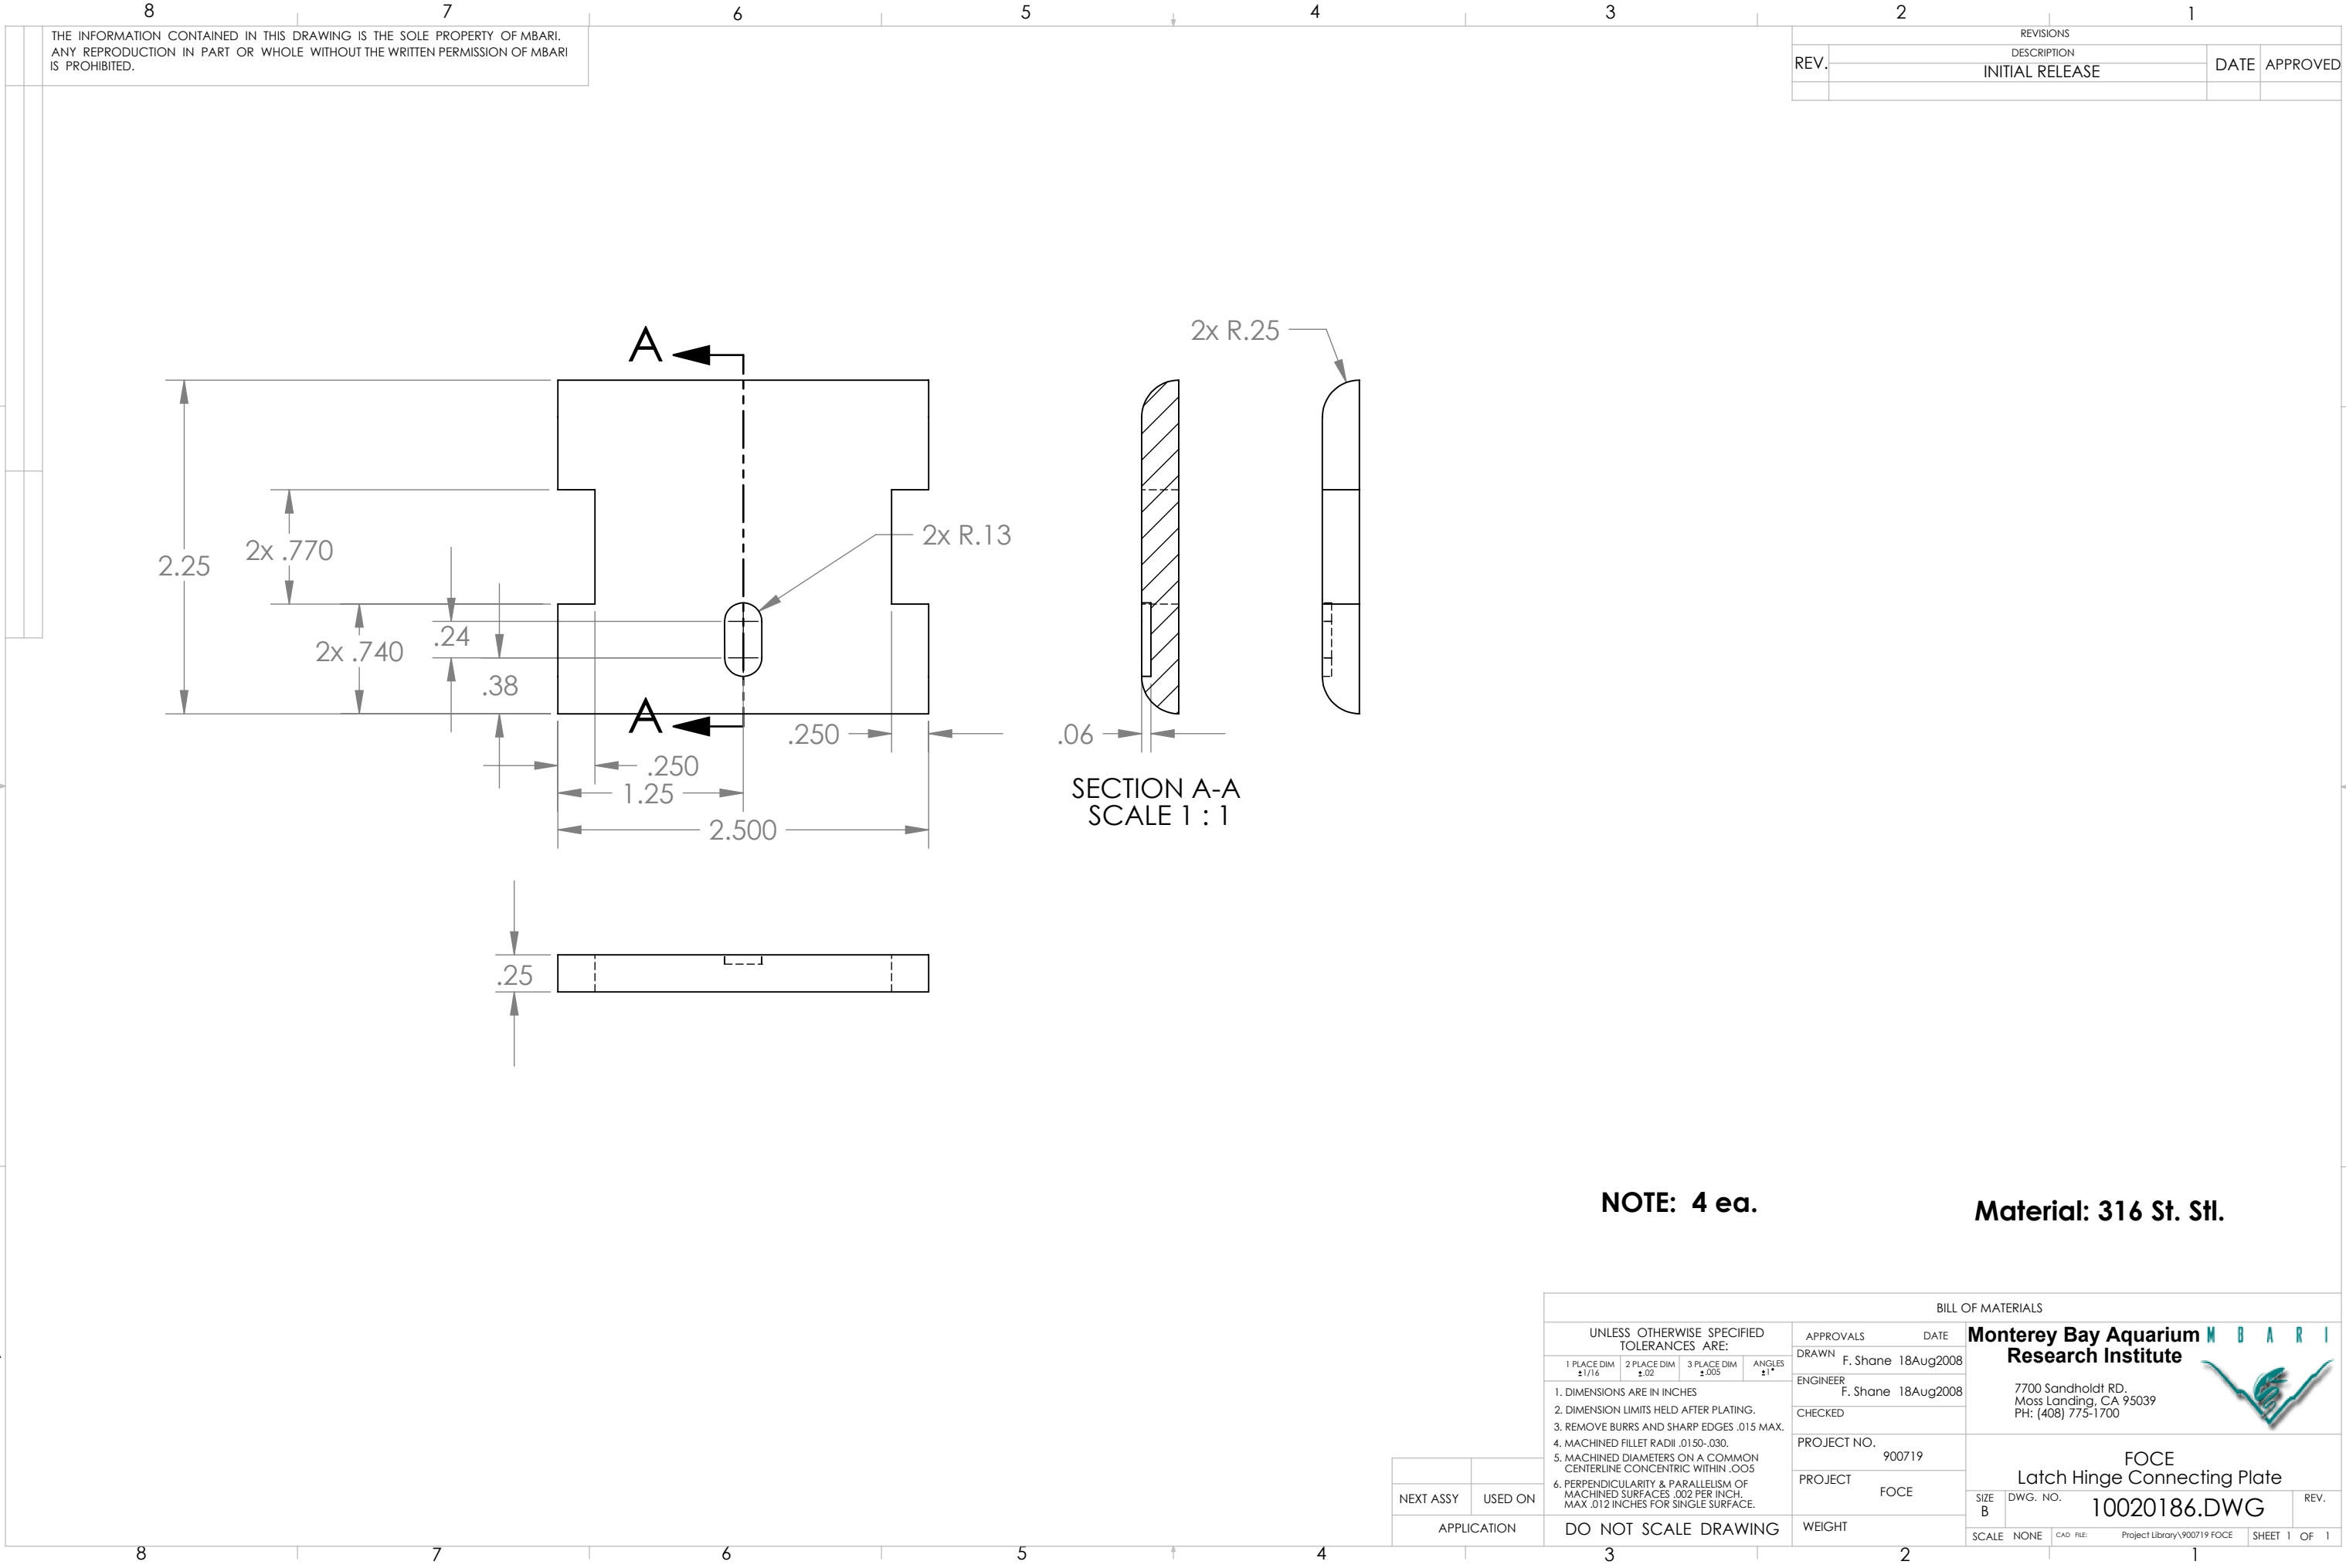

D

D

C

C

B

B

A

A