
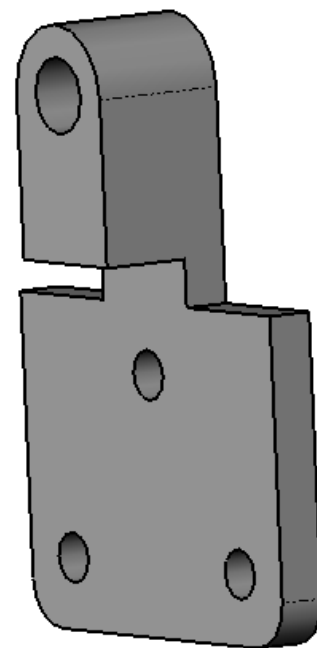


REVISIONS			
REV.	DESCRIPTION	DATE	APPROVED
	INITIAL RELEASE		

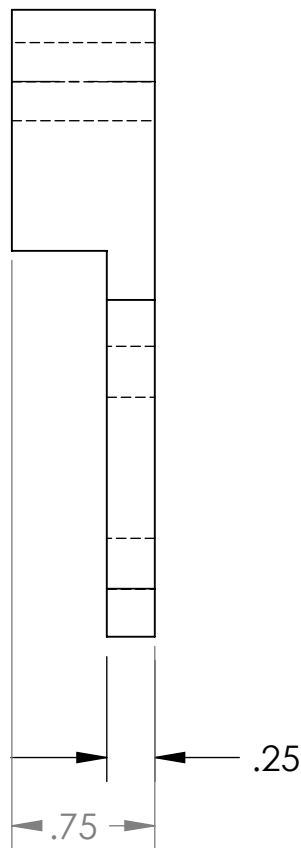

UNLESS OTHERWISE SPECIFIED TOLERANCES ARE:				APPROVALS DATE		Monterey Bay Aquarium Research Institute 		
1 PLACE DIM ±1/16	2 PLACE DIM ±.02	3 PLACE DIM ±.005	ANGLES ±1°	DRAWN	F. Shane 18Aug2008	7700 Sandholdt RD. Moss Landing, CA 95039 PH: (408) 775-1700		
1. DIMENSIONS ARE IN INCHES 2. DIMENSION LIMITS HELD AFTER PLATING. 3. REMOVE BURRS AND SHARP EDGES .015 MAX. 4. MACHINED FILLET RADII .0150-.030. 5. MACHINED DIAMETERS ON A COMMON CENTERLINE CONCENTRIC WITHIN .005 6. PERPENDICULARITY & PARALLELISM OF MACHINED SURFACES .002 PER INCH, MAX .012 INCHES FOR SINGLE SURFACE.				ENGINEER	F. Shane 18Aug2008			
				CHECKED				
				PROJECT NO.	900719			
				PROJECT	FOCE			
DO NOT SCALE DRAWING				WEIGHT				
						SIZE B	DWG. NO. 10020190.DWG	REV.
						SCALE NONE	CAD FILE: Project Library\900719 FOCE	SHEET 1 OF 1