


REVISIONS			
REV.	DESCRIPTION	DATE	APPROVED
	INITIAL RELEASE		

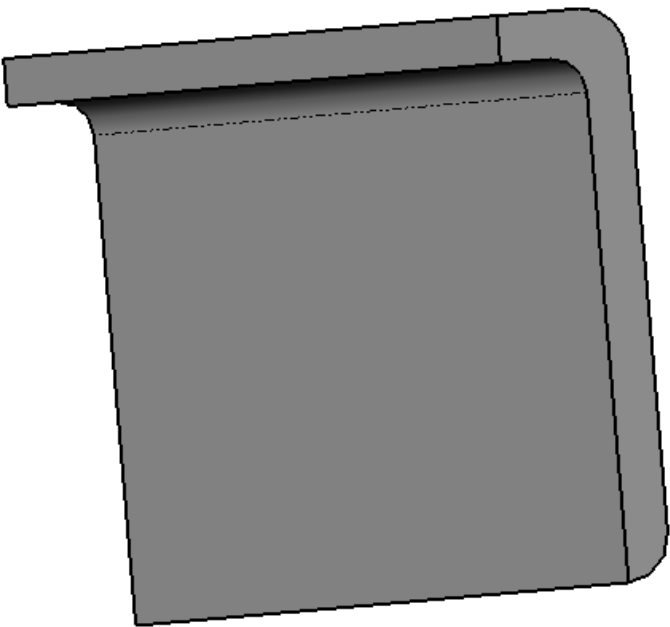

Material: 316 St. Stl.

		BILL OF MATERIALS	
UNLESS OTHERWISE SPECIFIED TOLERANCES ARE: 1 PLACE DIM ±1/16 2 PLACE DIM ±.02 3 PLACE DIM ±.005 ANGLES ±1° 1. DIMENSIONS ARE IN INCHES 2. DIMENSION LIMITS HELD AFTER PLATING. 3. REMOVE BURRS AND SHARP EDGES .015 MAX. 4. MACHINED FILLET RADI .0150-.030. 5. MACHINED DIAMETERS ON A COMMON CENTERLINE CONCENTRIC WITHIN .005 6. PERPENDICULARITY & PARALLELISM OF MACHINED SURFACES .002 PER INCH MAX .012 INCHES FOR SINGLE SURFACE.		APPROVALS DATE DRAWN F. Shane 18Aug2008 ENGINEER F. Shane 18Aug2008 CHECKED PROJECT NO. 900719 PROJECT FOCE	
		Monterey Bay Aquarium Research Institute 7700 Sandholdt RD. Moss Landing, CA 95039 PH: (408) 775-1700	
			
		FOCE Latch Paddle	
		SIZE B DWG. NO. REV. 10020197.DWG	
NEXT ASSY	USED ON	SCALE NONE CAD FILE Project Library\900719 FOCE SHEET 1 OF 1	
APPLICATION		DO NOT SCALE DRAWING	