
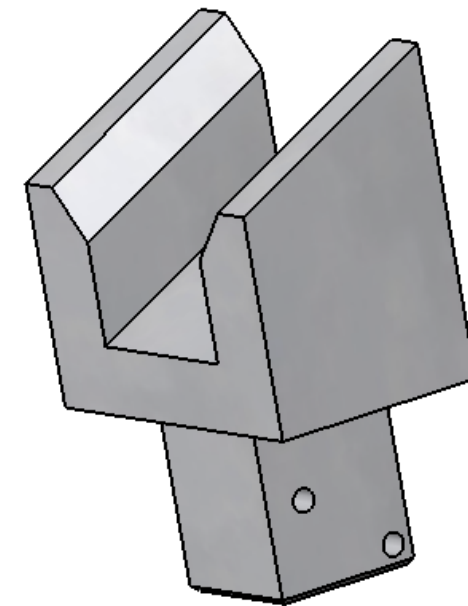
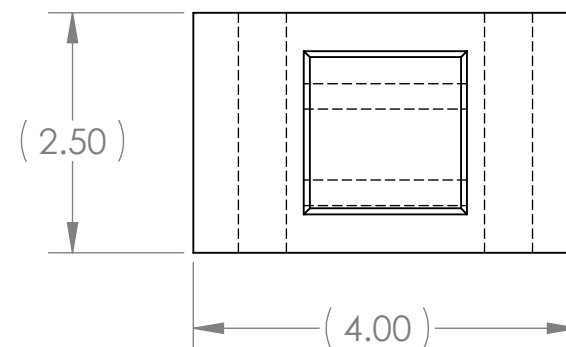
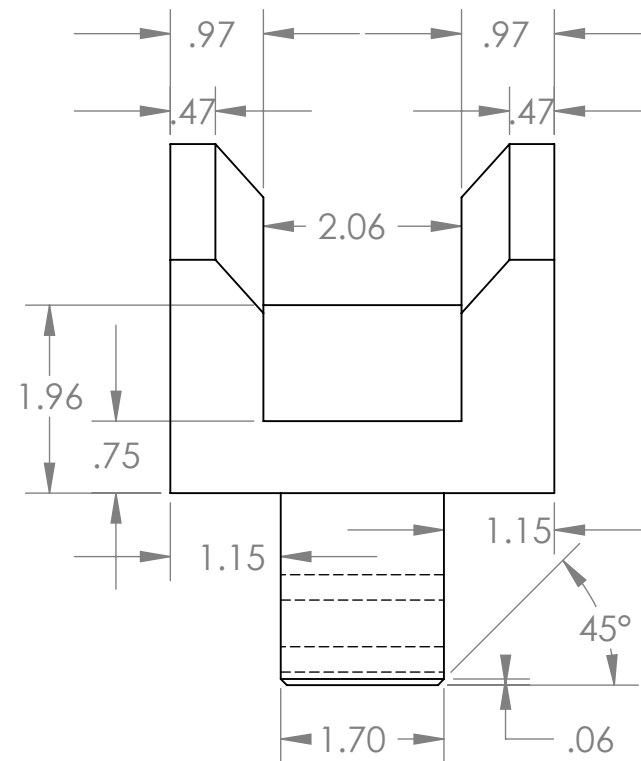


THE INFORMATION CONTAINED IN THIS DRAWING IS THE SOLE PROPERTY OF MBARI.
ANY REPRODUCTION IN PART OR WHOLE WITHOUT THE WRITTEN PERMISSION OF MBARI
IS PROHIBITED.

REVISIONS			
REV.	DESCRIPTION	DATE	APPROVED
	INITIAL RELEASE		

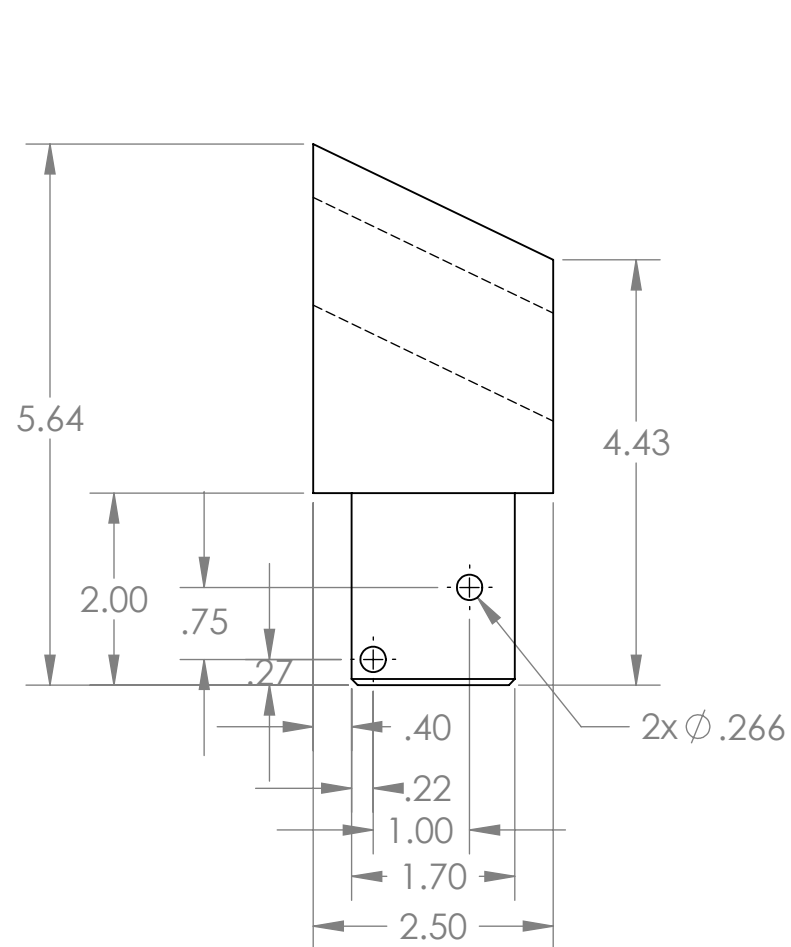

2					
1	8 Ea.			UHMW Folded Wing Support	UHMW
ITEM NO.	QTY	PART NO.		DESCRIPTION	MATERIAL SPECIFICATION
BILL OF MATERIALS					
UNLESS OTHERWISE SPECIFIED TOLERANCES ARE:			APPROVALS	DATE	
1 PLACE DIM ±.1	2 PLACE DIM ±.02	3 PLACE DIM ±.005	ANGLES ±.1°	DRAWN F. Shane 18Sep2008	
1. DIMENSIONS ARE IN INCHES				ENGINEER F. Shane 18Sep2008	
2. DIMENSION LIMITS HELD AFTER PLATING.				CHECKED	
3. REMOVE BURRS AND SHARP EDGES .015 MAX.					
4. MACHINED FILLET RADII .0150-.030.				PROJECT NO. 900719	FOCE Folded Wing Support
5. MACHINED DIAMETERS ON A COMMON CENTERLINE CONCENTRIC WITHIN .005					
6. PERPENDICULARITY & PARALLELISM OF MACHINED SURFACES .002 PER INCH, MAX .012 INCHES FOR SINGLE SURFACE.				PROJECT FOCE	
DO NOT SCALE DRAWING				WEIGHT	SIZE B DWG. NO. 10020201.DWG SCALE NONE CAD FILE: Project Library/900719 SHEET 1 OF 1

NEXT ASSY	USED ON
APPLICATION	