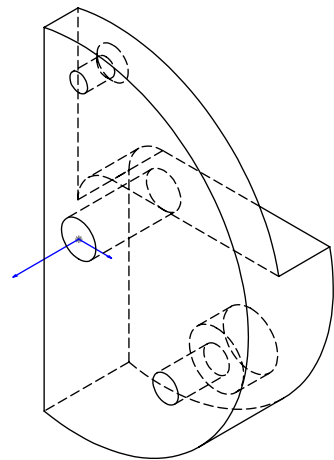
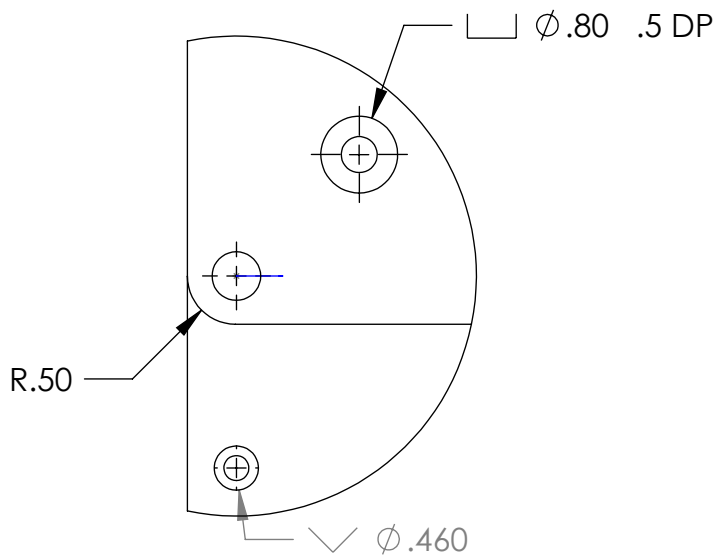
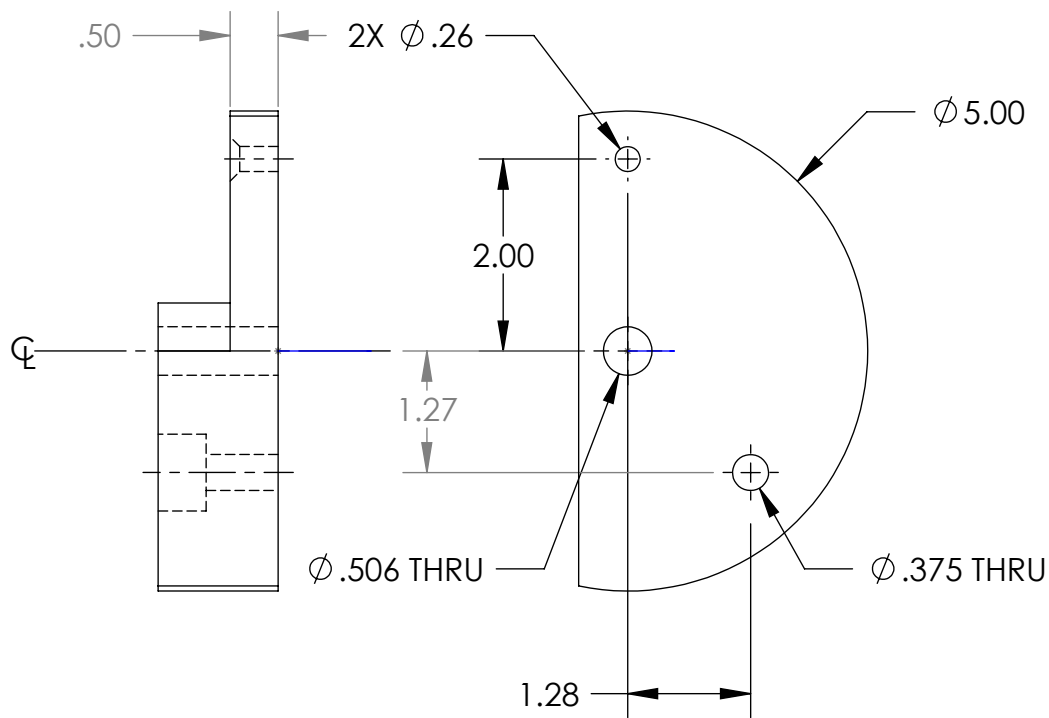
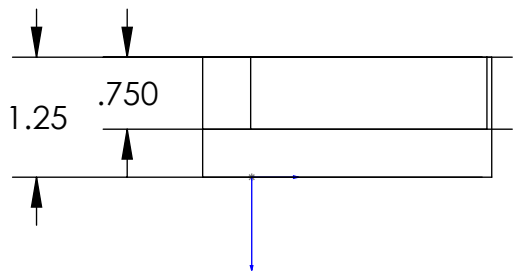


MAT'L: UHMW 2 REQ'D

BILL OF MATERIALS											
NEXT ASSY Description		NEXT ASSY Number		UNLESS OTHERWISE SPECIFIED TOLERANCES ARE:				APPROVALS DATE		Monterey Bay Aquarium Research Institute MBARI 7700 Sandholdt RD. Moss Landing, CA 95039 PH: (831) 775-1700 	
				1 PLACE DIM ±1/16	2 PLACE DIM ±.02	3 PLACE DIM ±.005	ANGLES ±1°	DRAWN J SCHOLFIELD 10/14/08			
								ENGINEER J SCHOLFIELD			
THIRD ANGLE PROJECTION				1. DIMENSIONS ARE IN INCHES 2. DIMENSION LIMITS HELD AFTER PLATING. 3. REMOVE BURRS AND SHARP EDGES .015 MAX. 4. MACHINED FILLET RADII .0150-.030. 5. MACHINED DIAMETERS ON A COMMON CENTERLINE CONCENTRIC WITHIN .005 6. PERPENDICULARITY & PARALLELISM OF MACHINED SURFACES .002 PER INCH MAX .012 INCHES FOR SINGLE SURFACE.				CHECKED			
		PROJECT NO. 900719									
		PROJECT FOCE									
				DO NOT SCALE DRAWING				WEIGHT		SIZE B DWG. NO. REV. REV	
										SCALE 1:2 CAD FILE: SHEET 1 OF 1	

Status: