
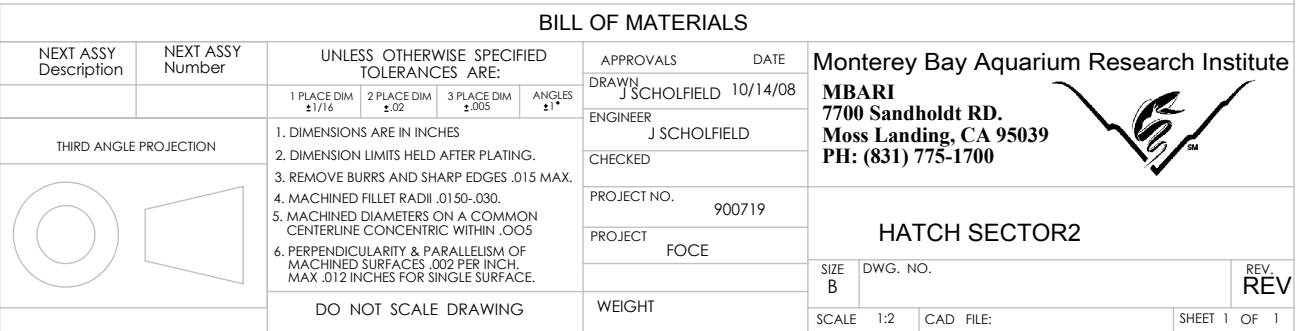


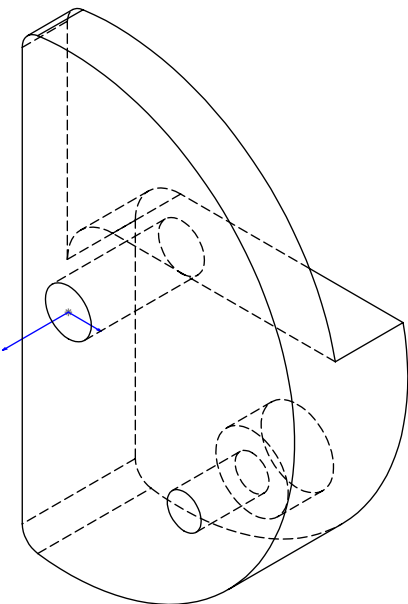

SIZE B	DWG. NO.		REV. REV
SCALE 1:2	CAD FILE:		SHEET 1 OF 1