
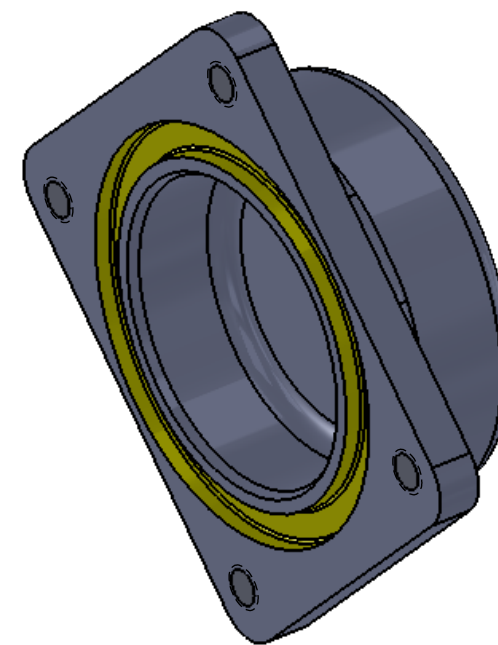
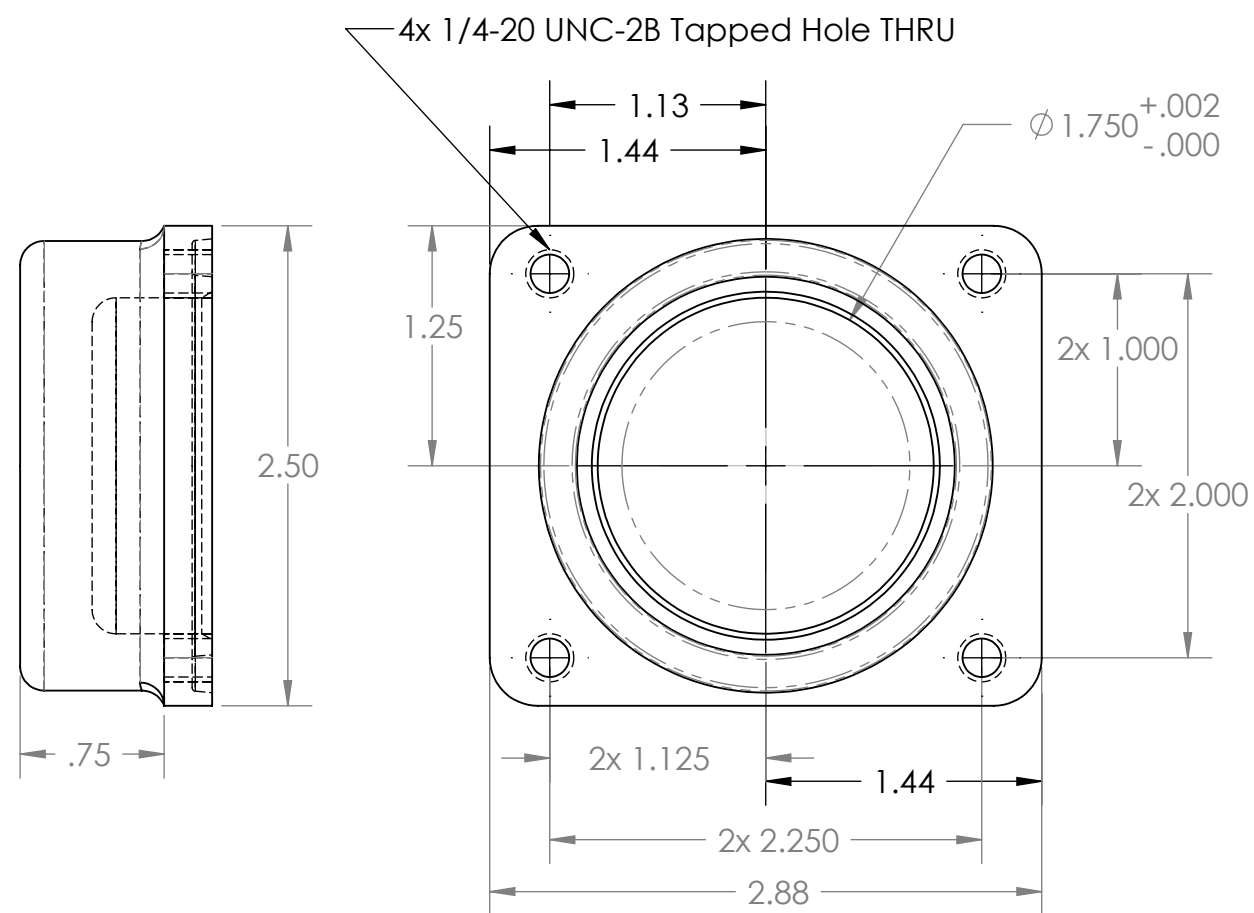
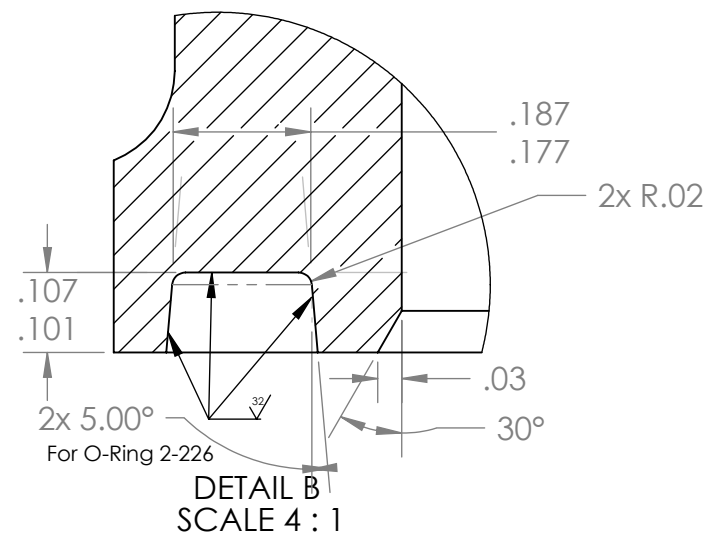


REVISIONS			
REV.	DESCRIPTION	DATE	APPROVED
	INITIAL RELEASE		

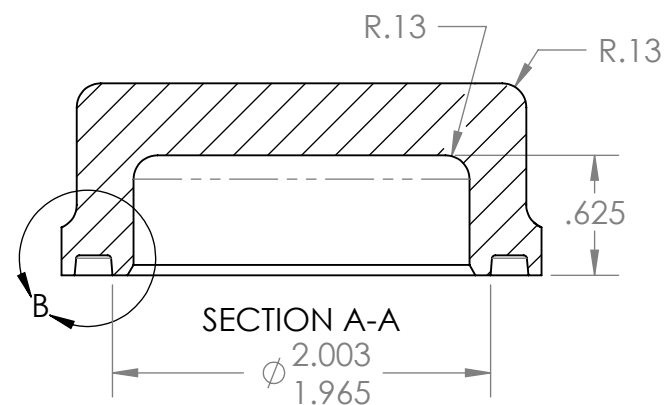

1 Ea.		Test Cap for Interface Flange		6061-T-6Al	
ITEM NO.	QTY	PART NO.	DESCRIPTION	MATERIAL SPECIFICATION	
BILL OF MATERIALS					
UNLESS OTHERWISE SPECIFIED TOLERANCES ARE:			APPROVALS DATE DRAWN F. Shane 15Mar10 ENGINEER F. Shane CHECKED PROJECT NO. 900719 PROJECT FOCE WEIGHT		
1 PLACE DIM $\pm .16$ 2 PLACE DIM $\pm .02$ 3 PLACE DIM $\pm .005$ ANGLES $\pm 1^\circ$			Monterey Bay Aquarium Research Institute 7700 Sandholdt RD. Moss Landing, CA 95039 PH: (408) 775-1700  FOCE Test Cap for Interface Flange SIZE B DWG. NO. 10020484.DWG REV. SCALE NONE CAD FILE: Project Library\Foce SHEET 1 OF 1		
1. DIMENSIONS ARE IN INCHES 2. DIMENSION LIMITS HELD AFTER PLATING. 3. REMOVE BURRS AND SHARP EDGES .015 MAX. 4. MACHINED FILLET RADII .0150-.030. 5. MACHINED DIAMETERS ON A COMMON CENTERLINE CONCENTRIC WITHIN .005 6. PERPENDICULARITY & PARALLELISM OF MACHINED SURFACES .002 PER INCH. MAX. .012 INCHES FOR SINGLE SURFACE.			DO NOT SCALE DRAWING		