
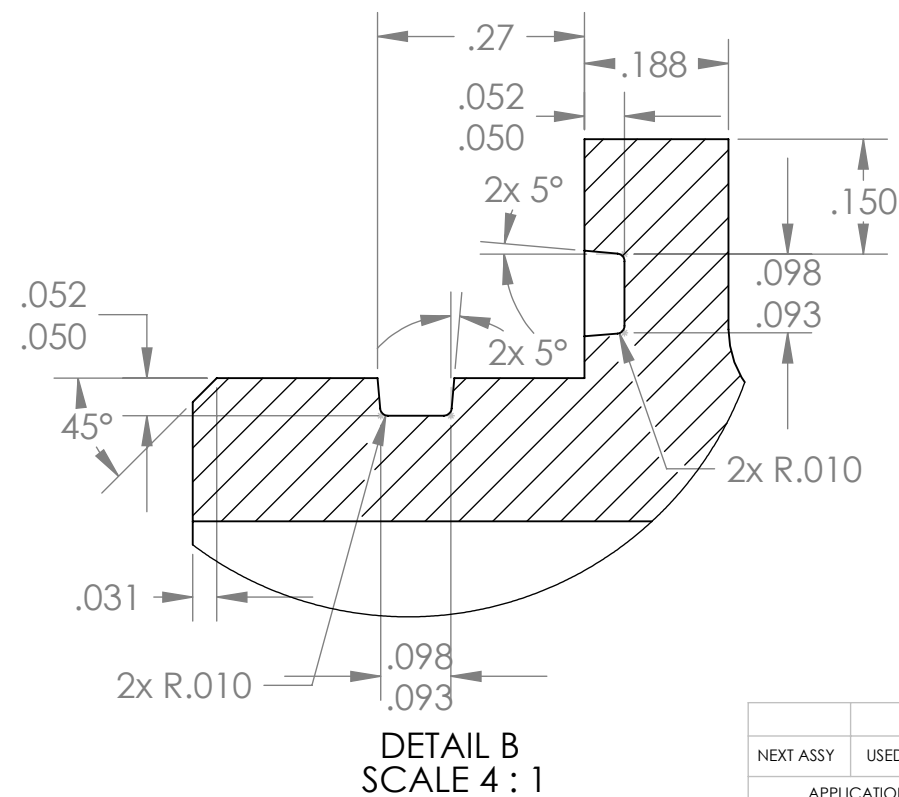
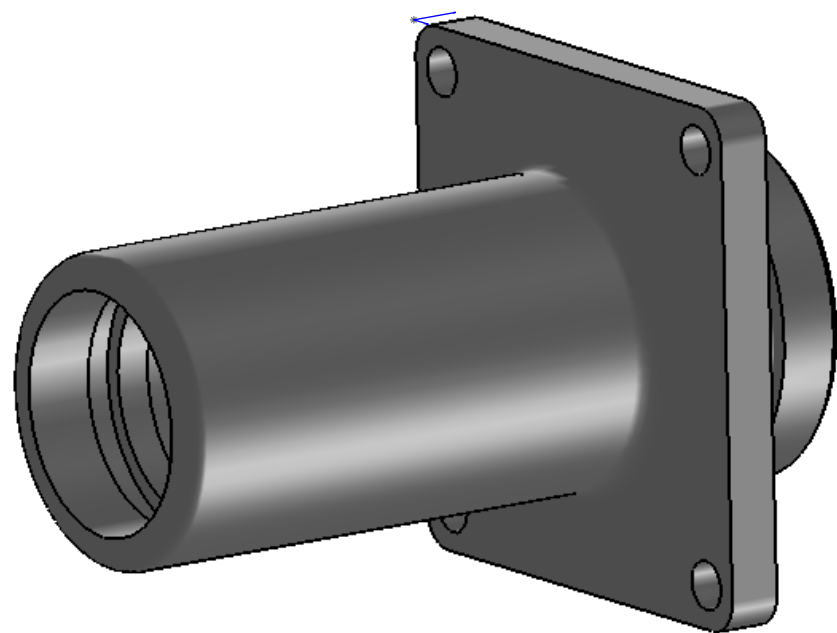
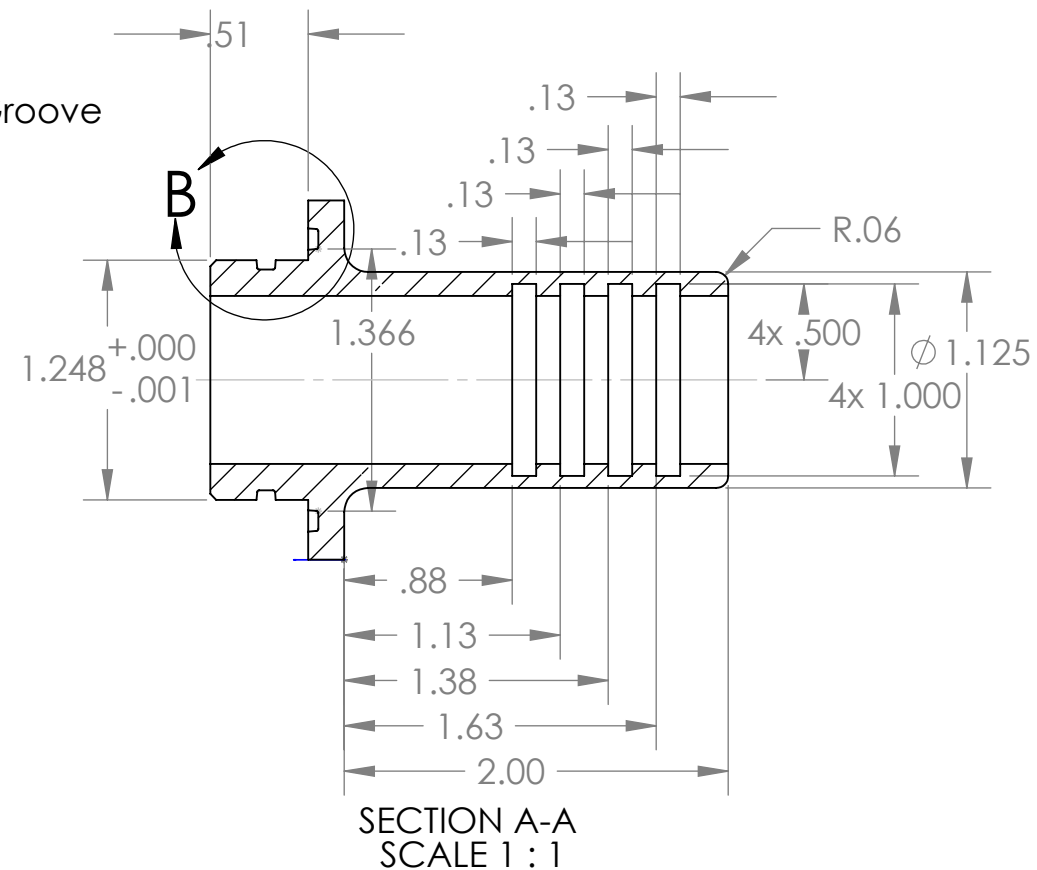


REVISIONS			
REV.	DESCRIPTION	DATE	APPROVED
	INITIAL RELEASE		

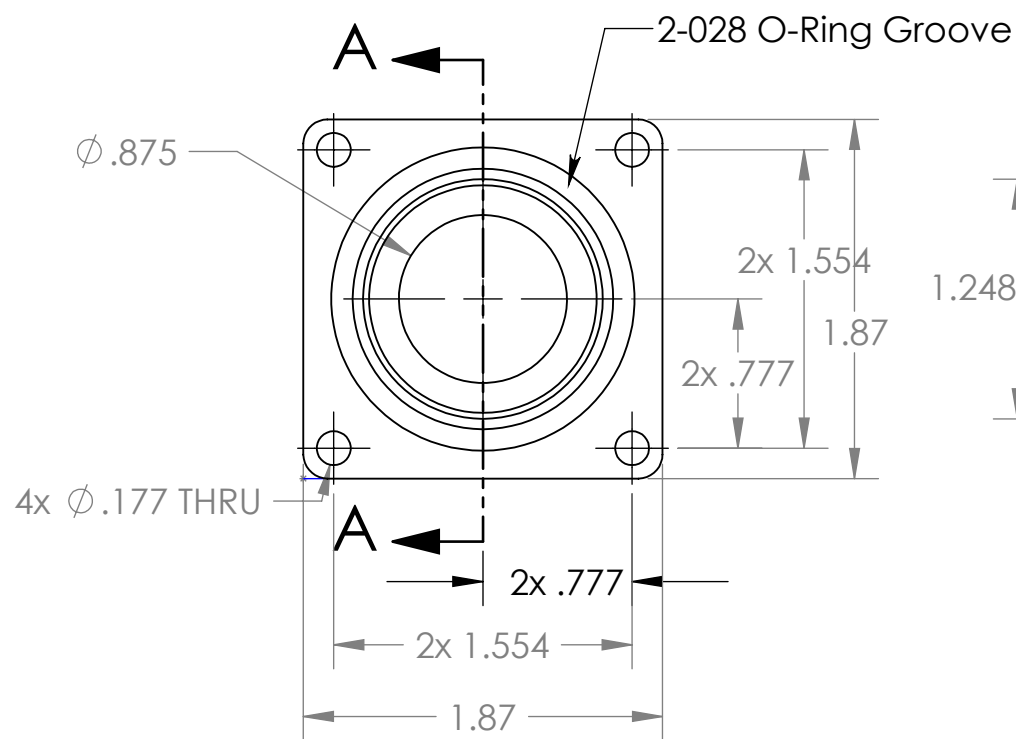

2									
1	2 Ea.				MinP Connector, modified			316 St. Stl.	
ITEM NO.	QTY		PART NO.		DESCRIPTION			MATERIAL SPECIFICATION	
BILL OF MATERIALS									
UNLESS OTHERWISE SPECIFIED TOLERANCES ARE:				APPROVALS		DATE		Monterey Bay Aquarium Research Institute 	
1 PLACE DIM ±1/16	2 PLACE DIM ±.02	3 PLACE DIM ±.005	ANGLES ±1°	DRAWN	F. Shane	14Jul09	7700 Sandholdt RD. Moss Landing, CA 95039 PH: (408) 775-1700		
1. DIMENSIONS ARE IN INCHES				ENGINEER	F. Shane	14Jul09			
2. DIMENSION LIMITS HELD AFTER PLATING.				CHECKED					
3. REMOVE BURRS AND SHARP EDGES .015 MAX.				PROJECT NO.		900719	SeaCon VminP-FCR with Tube Connector		
5. MACHINED DIAMETERS ON A COMMON CENTERLINE CONCENTRIC WITHIN .005				PROJECT		FOCE			
6. PERPENDICULARITY & PARALLELISM OF MACHINED SURFACES .002 PER INCH. MAX .012 INCHES FOR SINGLE SURFACE.				<u>WEIGHT</u> X #		<u>VOLUME</u> X cu. in.		SIZE B DWG. NO. 10020377	REV.
DO NOT SCALE DRAWING				SCALE		NONE	CADFILE: Project Library\ARCHIVE	SHEET 1	OF 1