

P1
Digikey PN# WM17409-ND
Molex PN# 19418-0018
4-Position Female Pin Socket


J1
Digikey PN# WM17510-ND
Molex PN# 19428-0011
4-Position Male Pin Plug

J2
Digikey PN# WM17509-ND
Molex PN# 19428-0009
2-Position Male Pin Plug

P2
Digikey PN# WM17407-ND
Molex PN# 19418-0016
2-Position Female Pin Socket

From FOCE

To DC-DC Converter

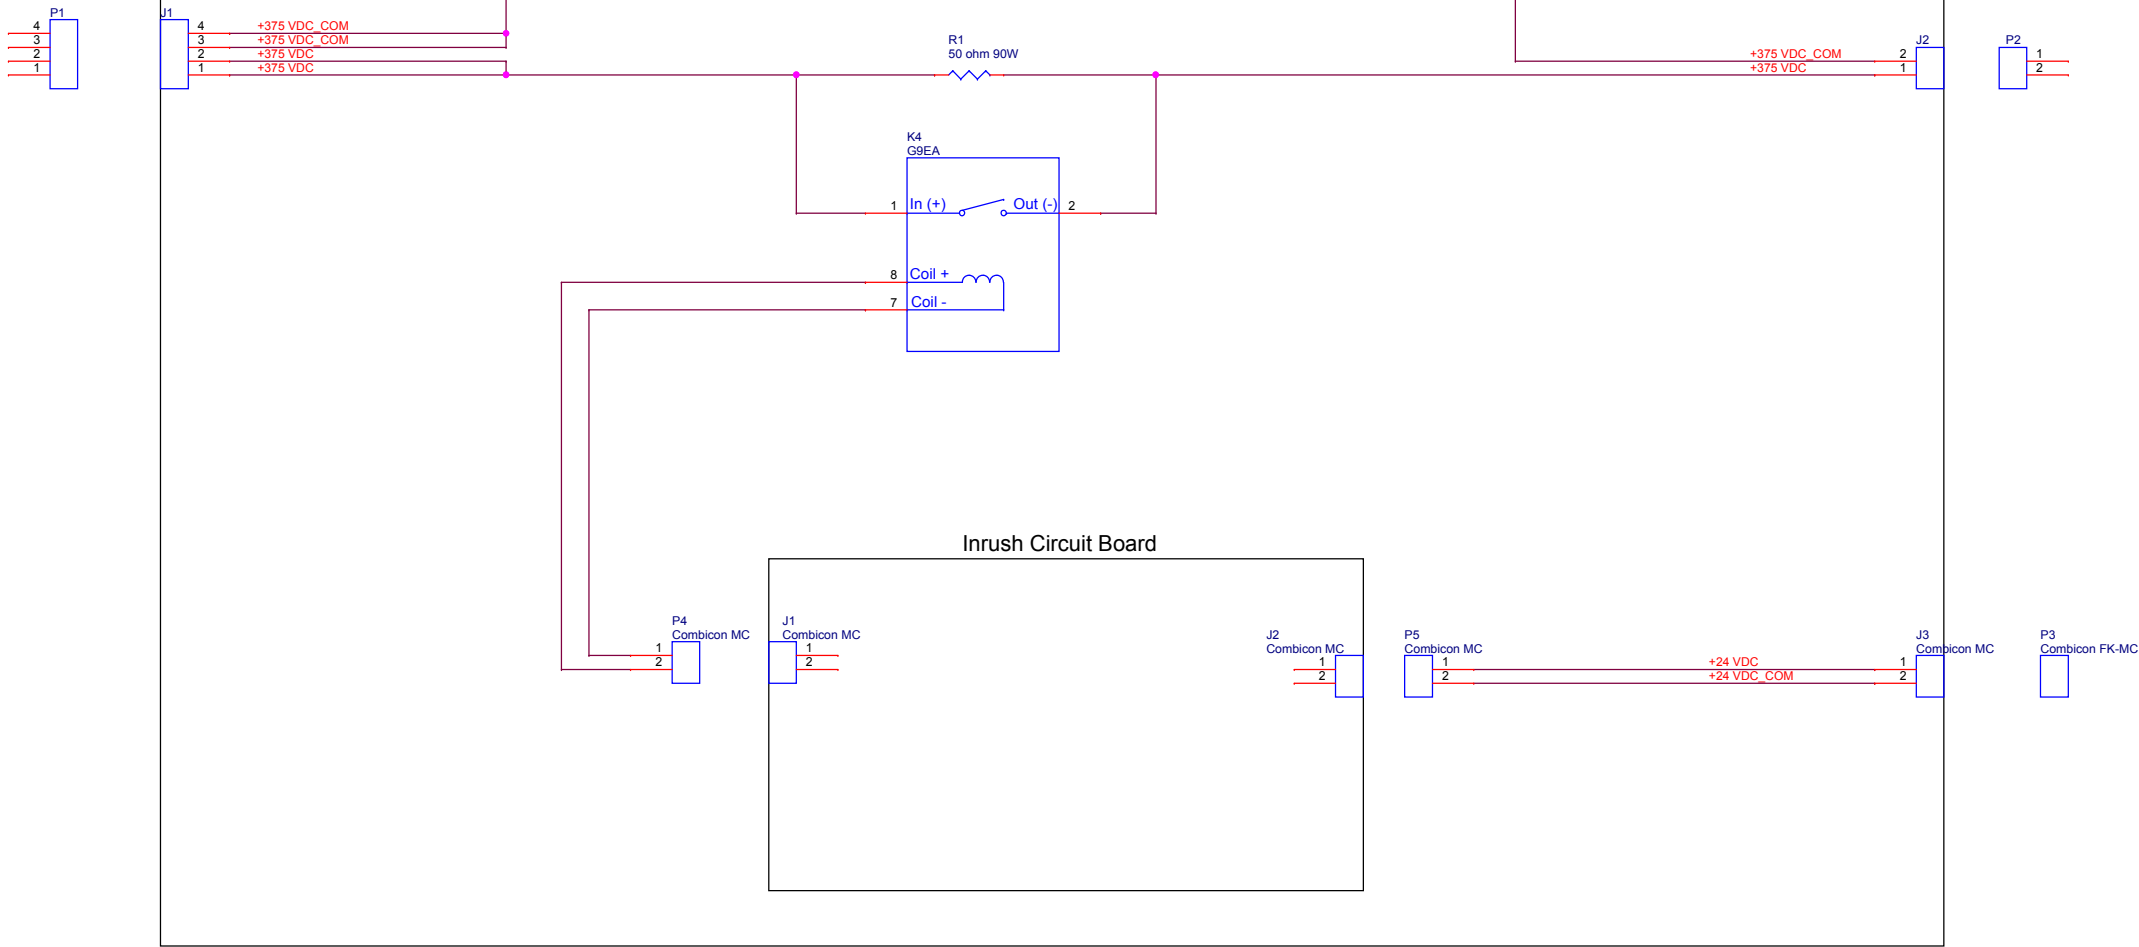

MONTEREY BAY AQUARIUM RESEARCH INSTITUTE
7700 SANDHOLDT ROAD
MOSS LANDING, CA 95039
(831) 775-1700 www.mbari.org
Copyright MBARI 2000



Title CO2 High Voltage Inrush Wiring				Number <Doc>	
Size C	Engineer Chad Kacy	Layout <Layout Eng.>	Filename <Filename>	Rev C	
Date: Wednesday, November 10, 2010		Sheet 6 of 8			