


REVISIONS			
REV.	DESCRIPTION	DATE	APPROVED
	INITIAL RELEASE		

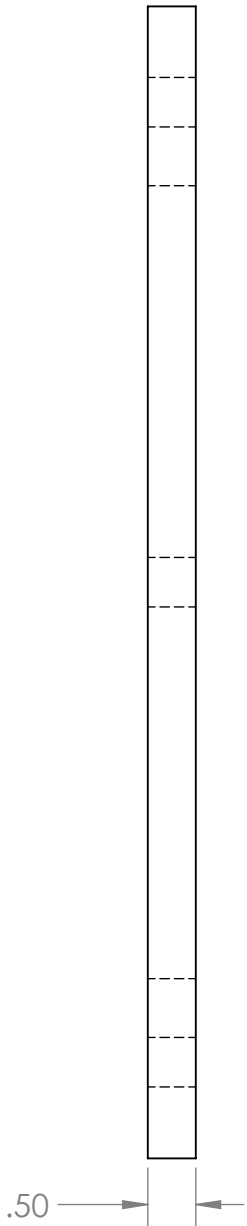

2					
1	2 Ea.			Duct Box Flange	PVC
ITEM NO.	QTY	PART NO.		DESCRIPTION	MATERIAL SPECIFICATION
BILL OF MATERIALS					
UNLESS OTHERWISE SPECIFIED TOLERANCES ARE:			APPROVALS	DATE	Monterey Bay Aquarium Research Institute 
1 PLACE DIM ±.1/16	2 PLACE DIM ±.02	3 PLACE DIM ±.005	ANGLES ±.1°	DRAWN F. Shane 21Nov11	
1. DIMENSIONS ARE IN INCHES				ENGINEER F. Shane 21Nov11	
2. DIMENSION LIMITS HELD AFTER PLATING.				CHECKED	
3. REMOVE BURRS AND SHARP EDGES .015 MAX.					
4. MACHINED FILLET RADII .0150-.030.				PROJECT NO. 900719	SWFOCE Duct Box Flange
5. MACHINED DIAMETERS ON A COMMON CENTERLINE CONCENTRIC WITHIN .005				PROJECT FOCE	
6. PERPENDICULARITY & PARALLELISM OF MACHINED SURFACES .002 PER INCH. MAX .012 INCHES FOR SINGLE SURFACE.					
DO NOT SCALE DRAWING			WEIGHT	SIZE B DWG. NO. 201261-11 SCALE NONE CAD FILE: Project Library\900719\FACE SHEET 1 OF 1	REV.