



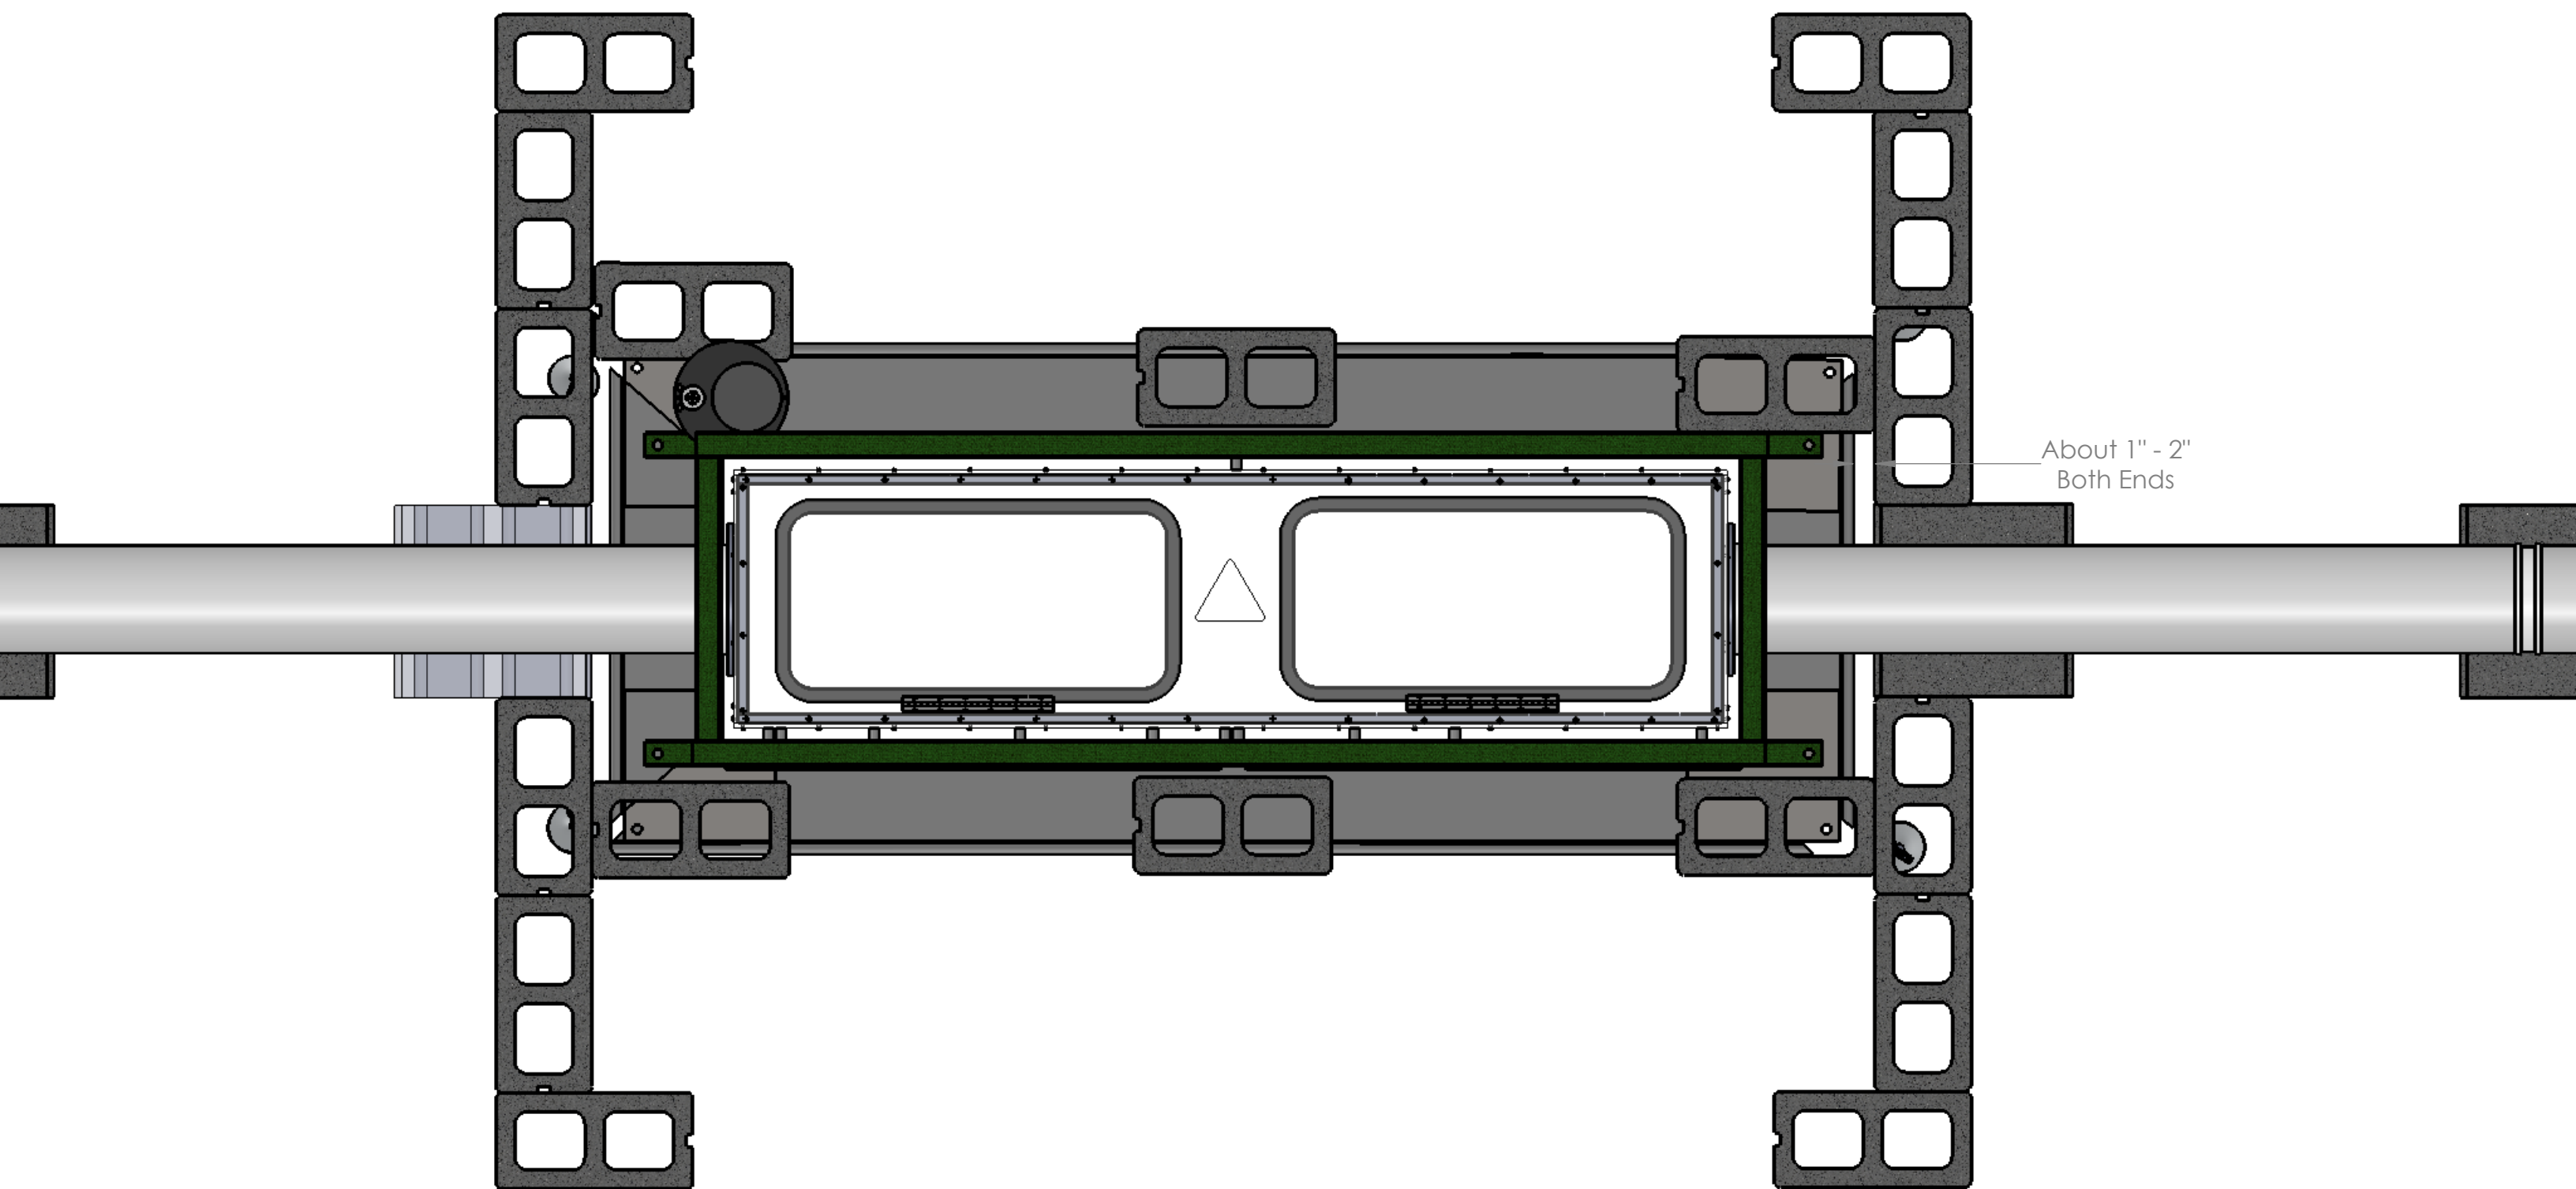

About 1" - 2"  
Both Ends

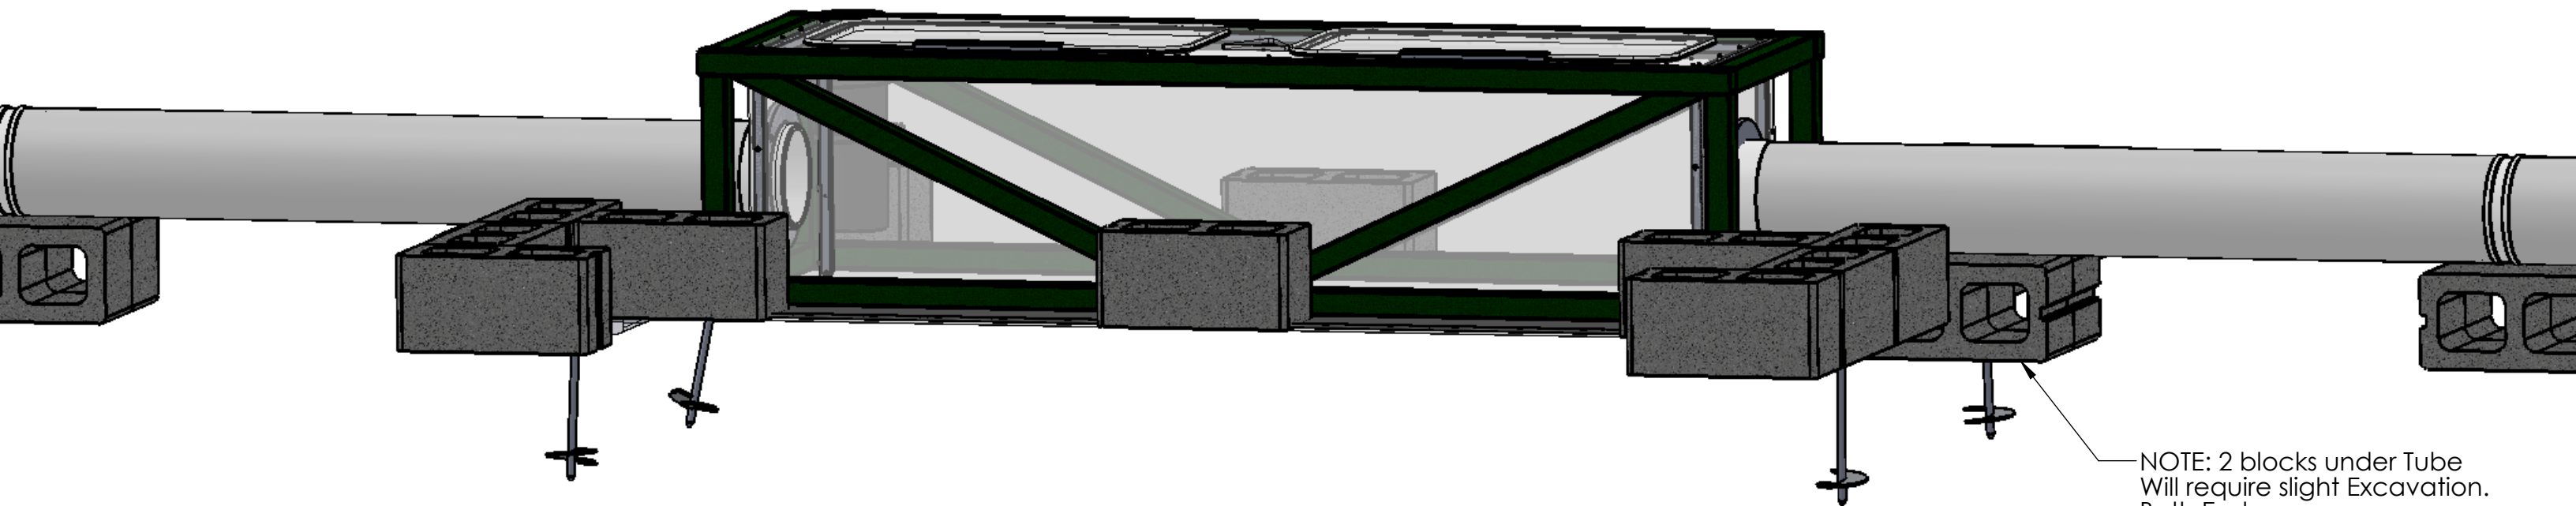

NOTE: 2 blocks under Tube  
Will require slight Excavation.  
Both Ends.