


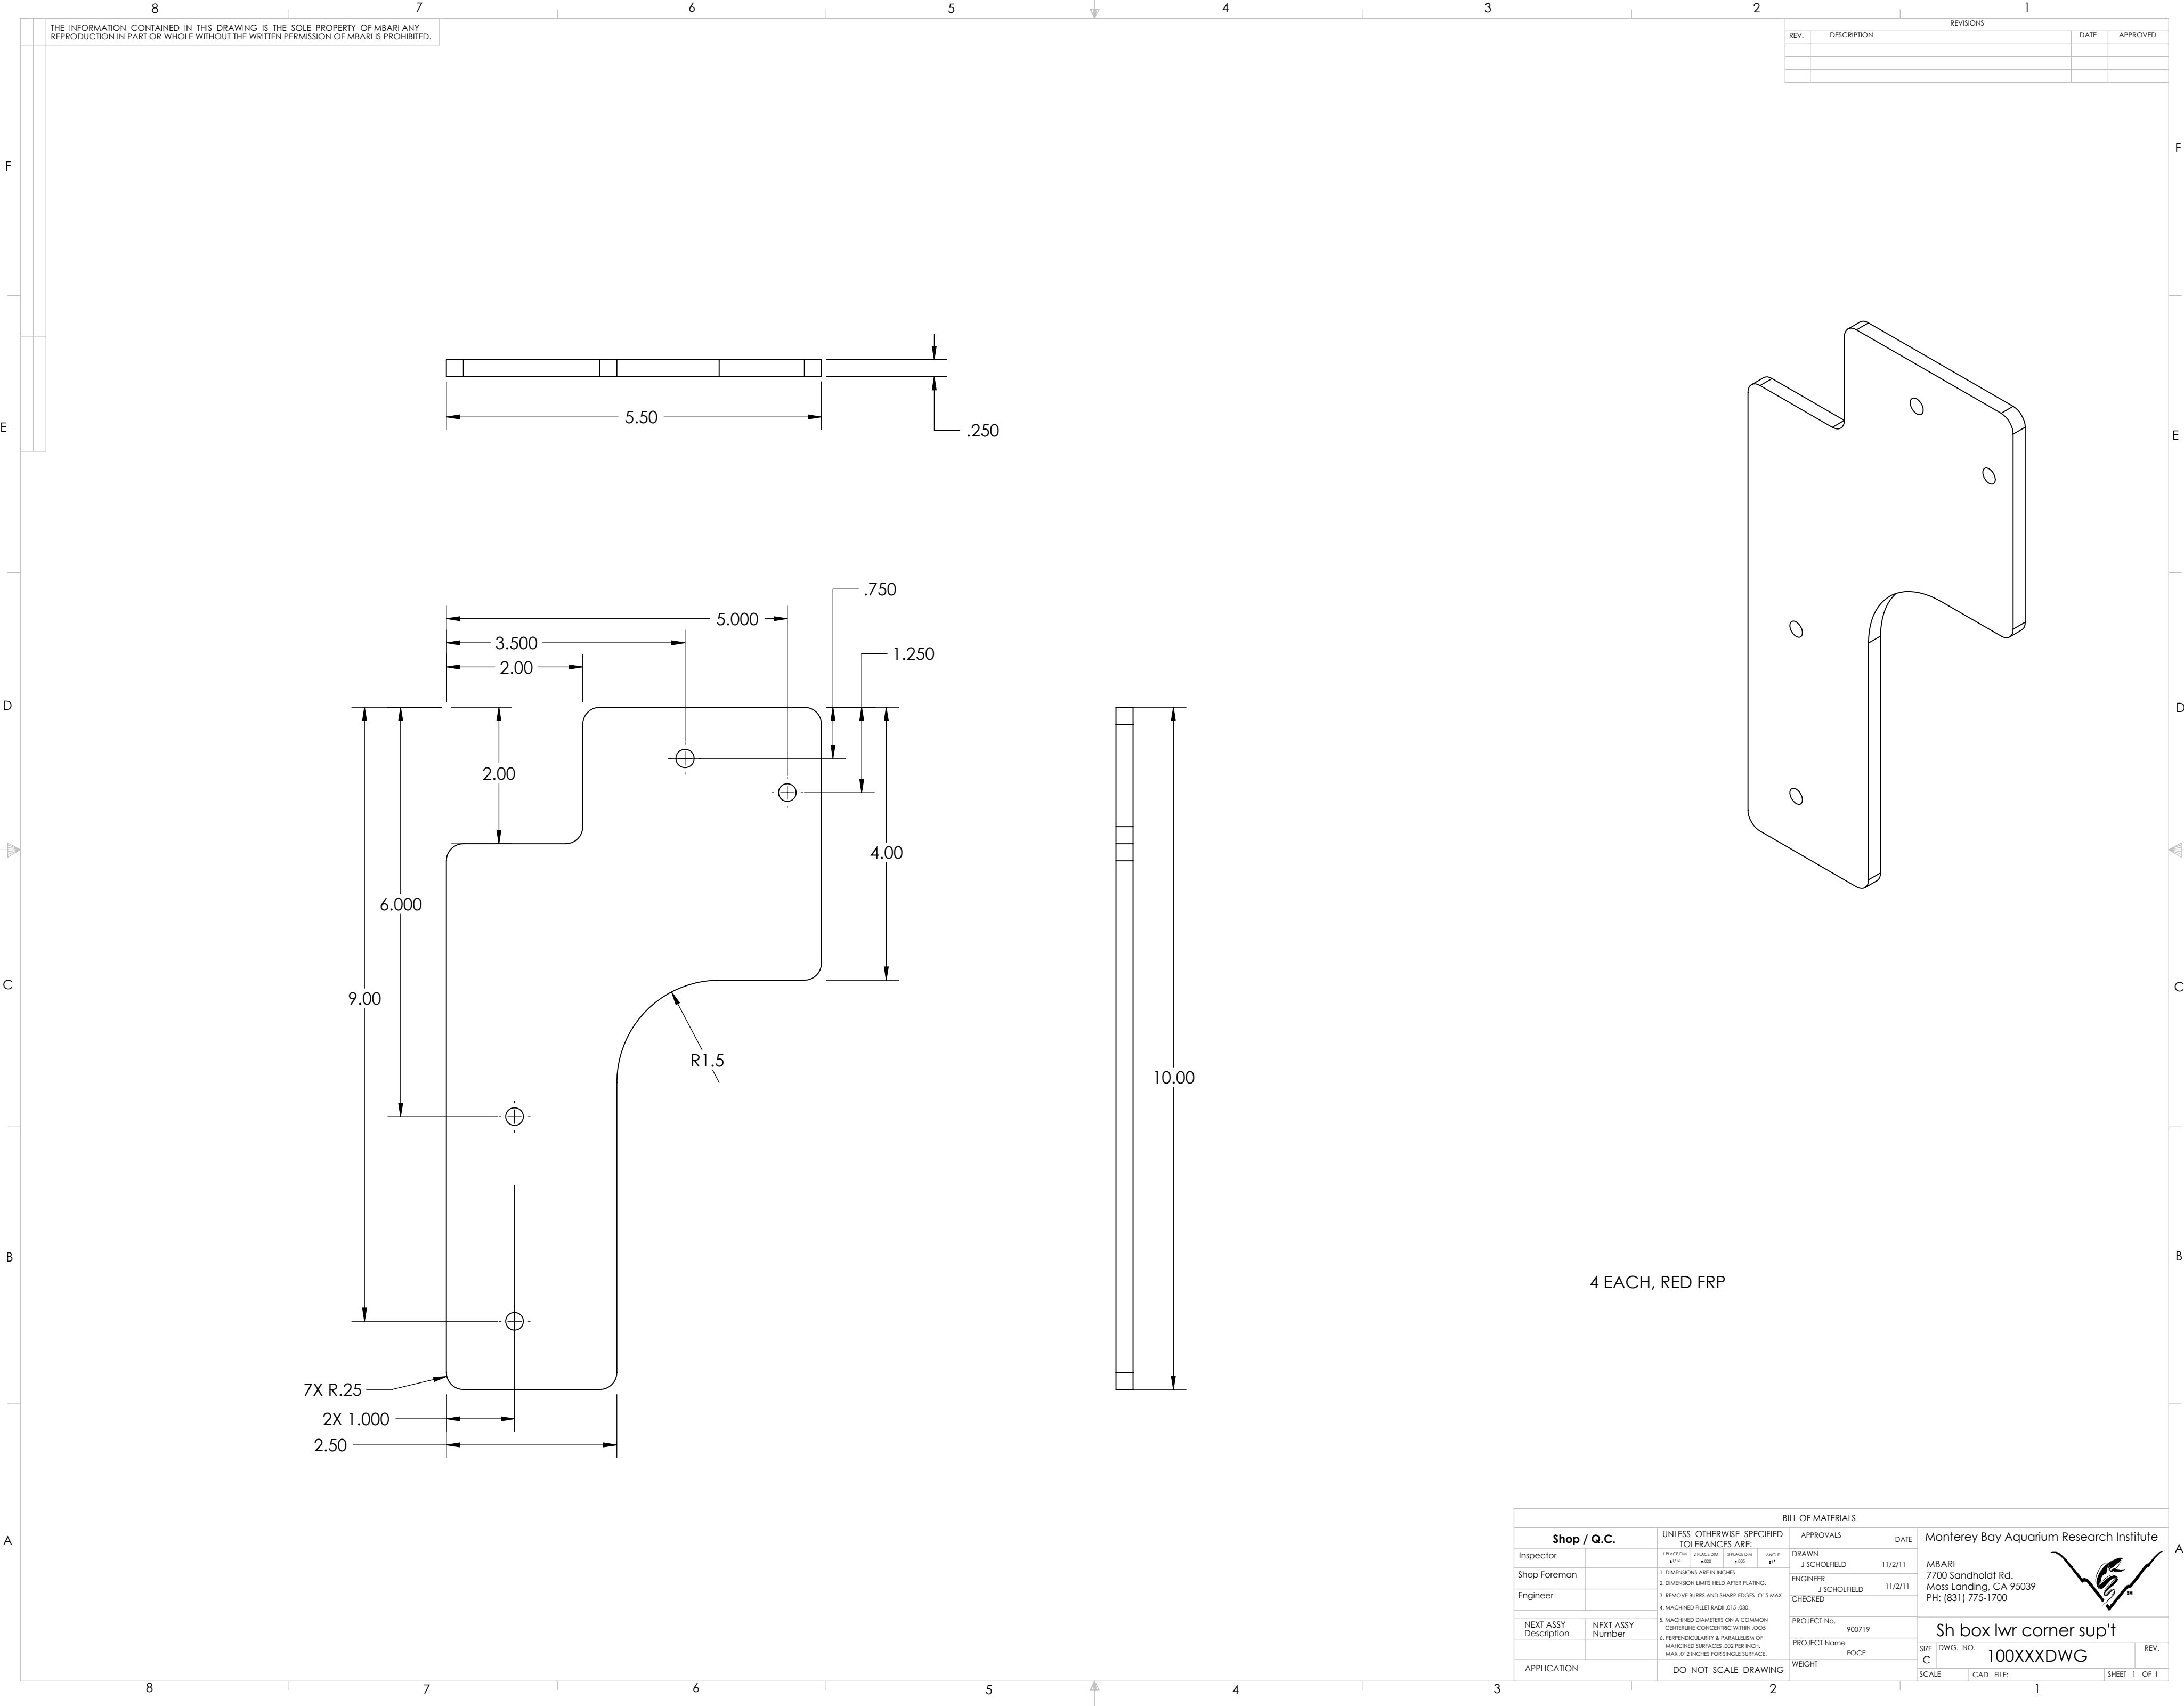

THE INFORMATION CONTAINED IN THIS DRAWING IS THE SOLE PROPERTY OF MBARI. ANY REPRODUCTION IN PART OR WHOLE WITHOUT THE WRITTEN PERMISSION OF MBARI IS PROHIBITED.

REV.		DESCRIPTION	REVISIONS		DATE	APPROVED

4 EACH, RED FRP

BILL OF MATERIALS					
Shop / Q.C.		UNLESS OTHERWISE SPECIFIED		APPROVALS	
Inspector		1. PLACE DIM. ±.175	2. SPACE DIM. ±.005	DRAWN	DATE
Shop Foreman		1. DIMENSIONS ARE IN INCHES.	2. DIMENSION LINES HELD AFTER PLATING.	J SCHOLFIELD	11/2/11
Engineer		3. REMOVE BURRS AND SHARP EDGES .015 MAX.	4. MACHINED FILLET RADI .015-.030.	ENGINEER	11/2/11
		5. MACHINED DIAMETERS ON A COMMON CENTERLINE CONCENTRIC WITHIN .005.	6. PERPENDICULARITY & PARALLELISM OF MACHINED SURFACES .002 PER INCH; MAX .012 INCHES FOR SINGLE SURFACE.	J SCHOLFIELD	CHECKED
NEXT ASSY Description	NEXT ASSY Number	PROJECT No. 900719		PROJECT Name	
APPLICATION		DO NOT SCALE DRAWING		WEIGHT	
				FOCE	
				SCALE	
				CAD FILE:	
				SHEET 1 OF 1	

Monterey Bay Aquarium Research Institute
MBARI
7700 Sandholdt Rd.
Moss Landing, CA 95039
PH: (831) 775-1700



Sh box lwr corner sup't
100XXXDWG