
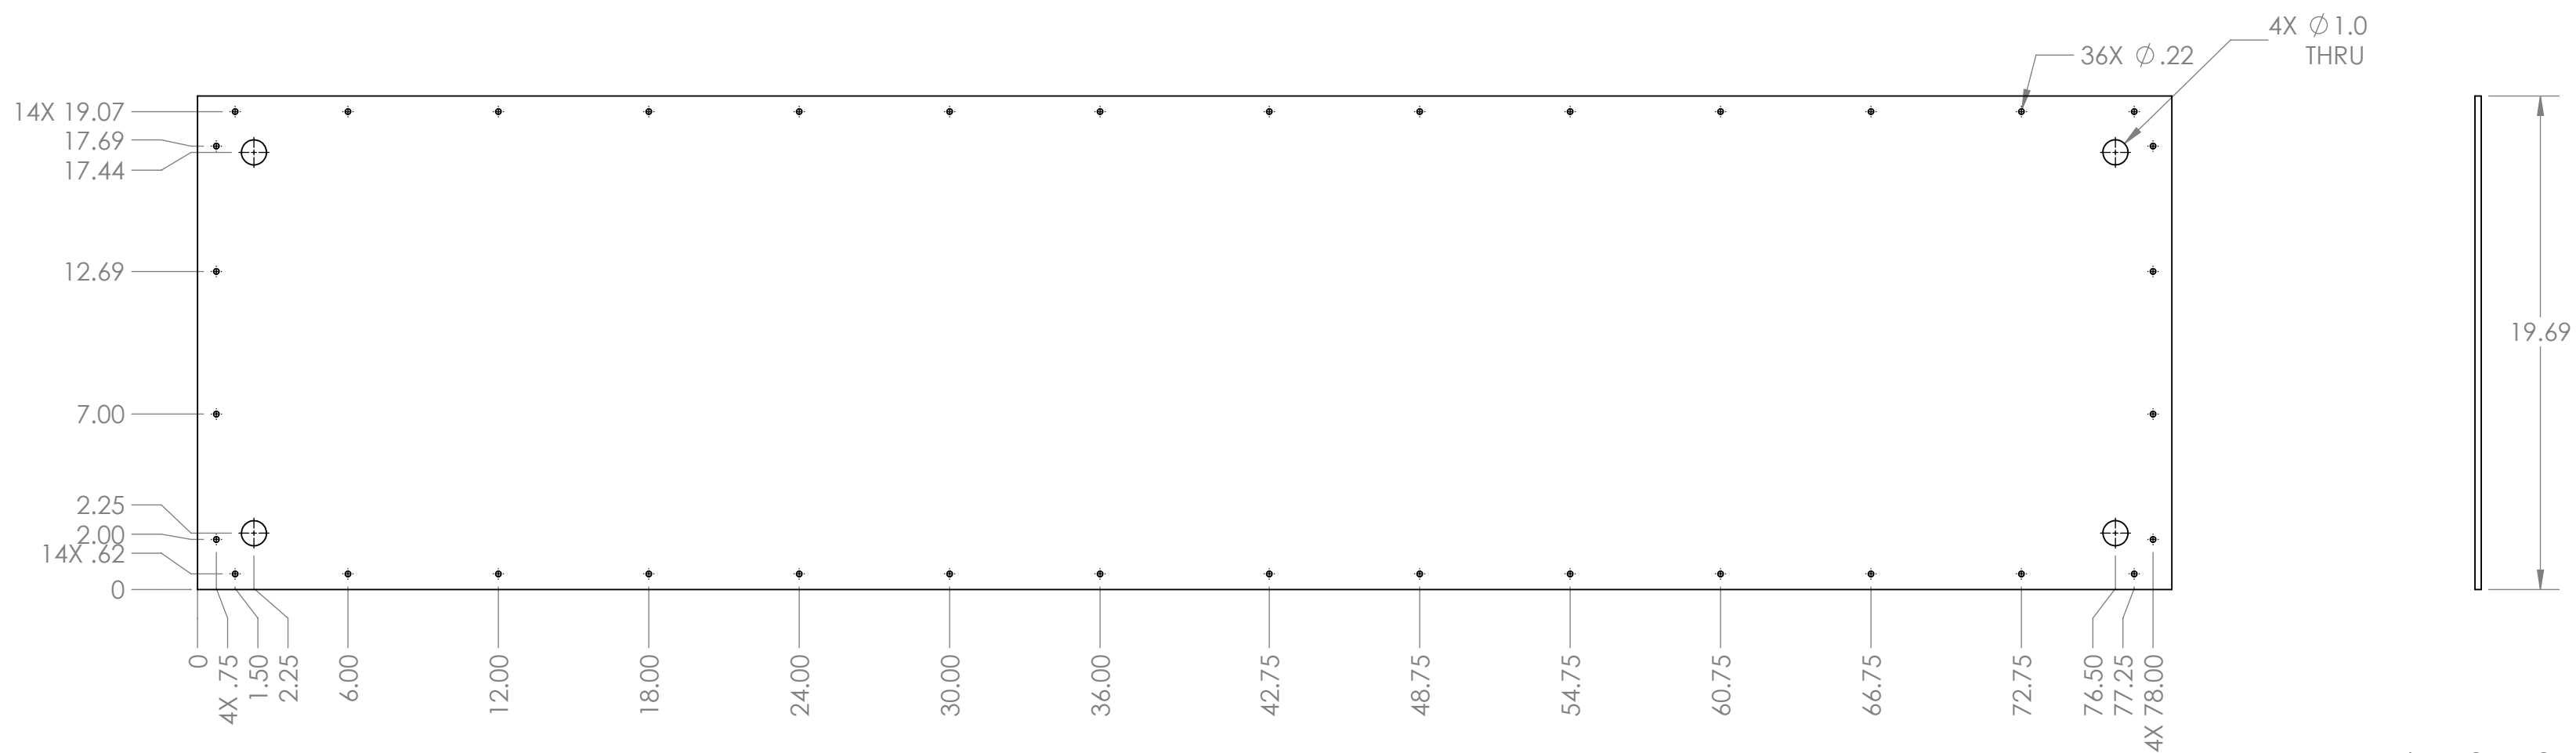
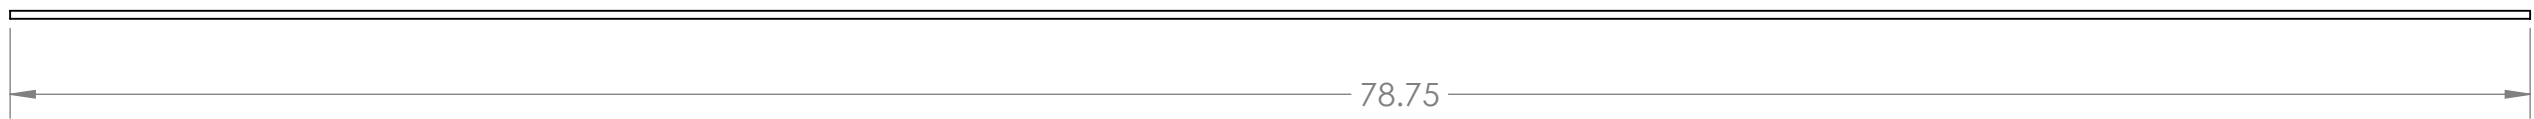



THE INFORMATION CONTAINED IN THIS DRAWING IS THE SOLE PROPERTY OF MBARI. ANY REPRODUCTION IN PART OR WHOLE WITHOUT THE WRITTEN PERMISSION OF MBARI IS PROHIBITED.

REVISIONS			
REV.	DESCRIPTION	DATE	APPROVED

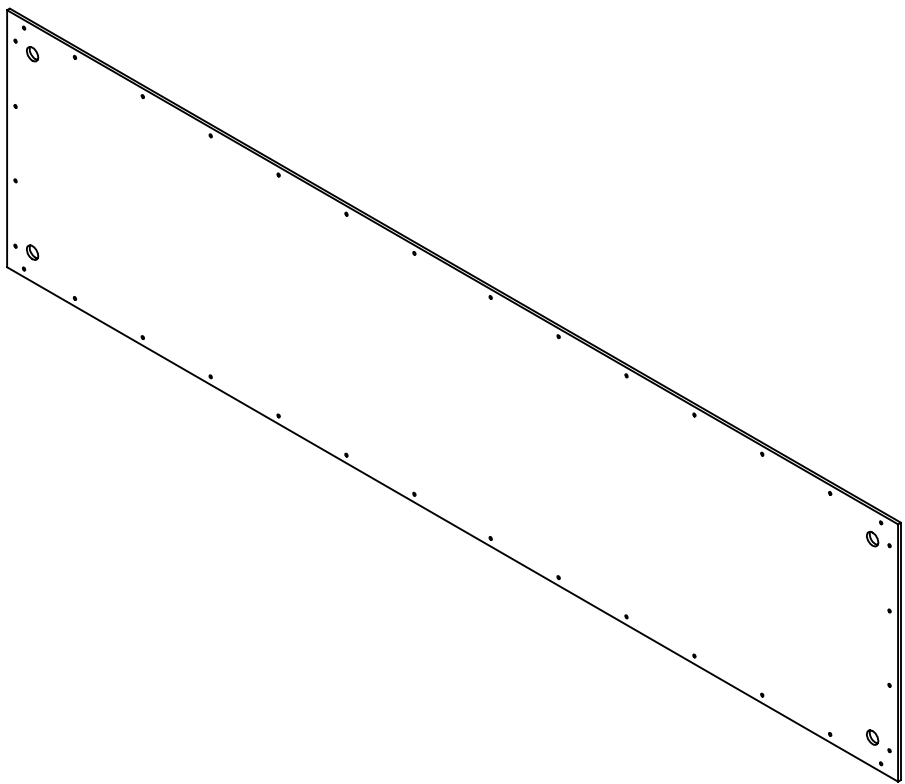

MAT'L - ACRYLIC 1/4 INCH

1 EACH

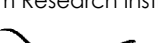Shop / Q.C.				BILL OF MATERIALS				APPROVALS		DATE		Monterey Bay Aquarium Research Institute				
Inspector	UNLESS OTHERWISE SPECIFIED TOLERANCES ARE:			DRAWN				J. SCHOLFIELD		3/12/12		MBARI				
Shop Foreman	1. PLACE DIM. ±1/16"	2. PLACE DIM. ±1/32"	3. PLACE DIM. ±.005	ENGINEER								7700 Sandholdt Rd.				
Engineer	4. DIMENSIONS ARE IN INCHES.			CHECKED								Moss Landing, CA 95039				
5. REMOVE BURRS AND SHARP EDGES .015 MAX.											PH: (831) 775-1700					
NEXT ASSY Description	NEXT ASSY Number	5. MACHINED DIMETERS ON A COMMON CENTERLINE CONCENTRIC WITHIN .005			PROJECT NO.		901219.99		2nd Test Section Top Sheet							
		6. PERPENDICULARITY & PARALLELISM OF MACHINED SURFACES .002 PER INCH MAX. .012 INCHES FOR SINGLE SURFACE.			PROJECT Name		FOCE		SIZE C		DWG. NO.		100XXXXWG		REV.	
APPLICATION		DO NOT SCALE DRAWING			WEIGHT				CAD FILE:		SHEET 1 OF 1					