


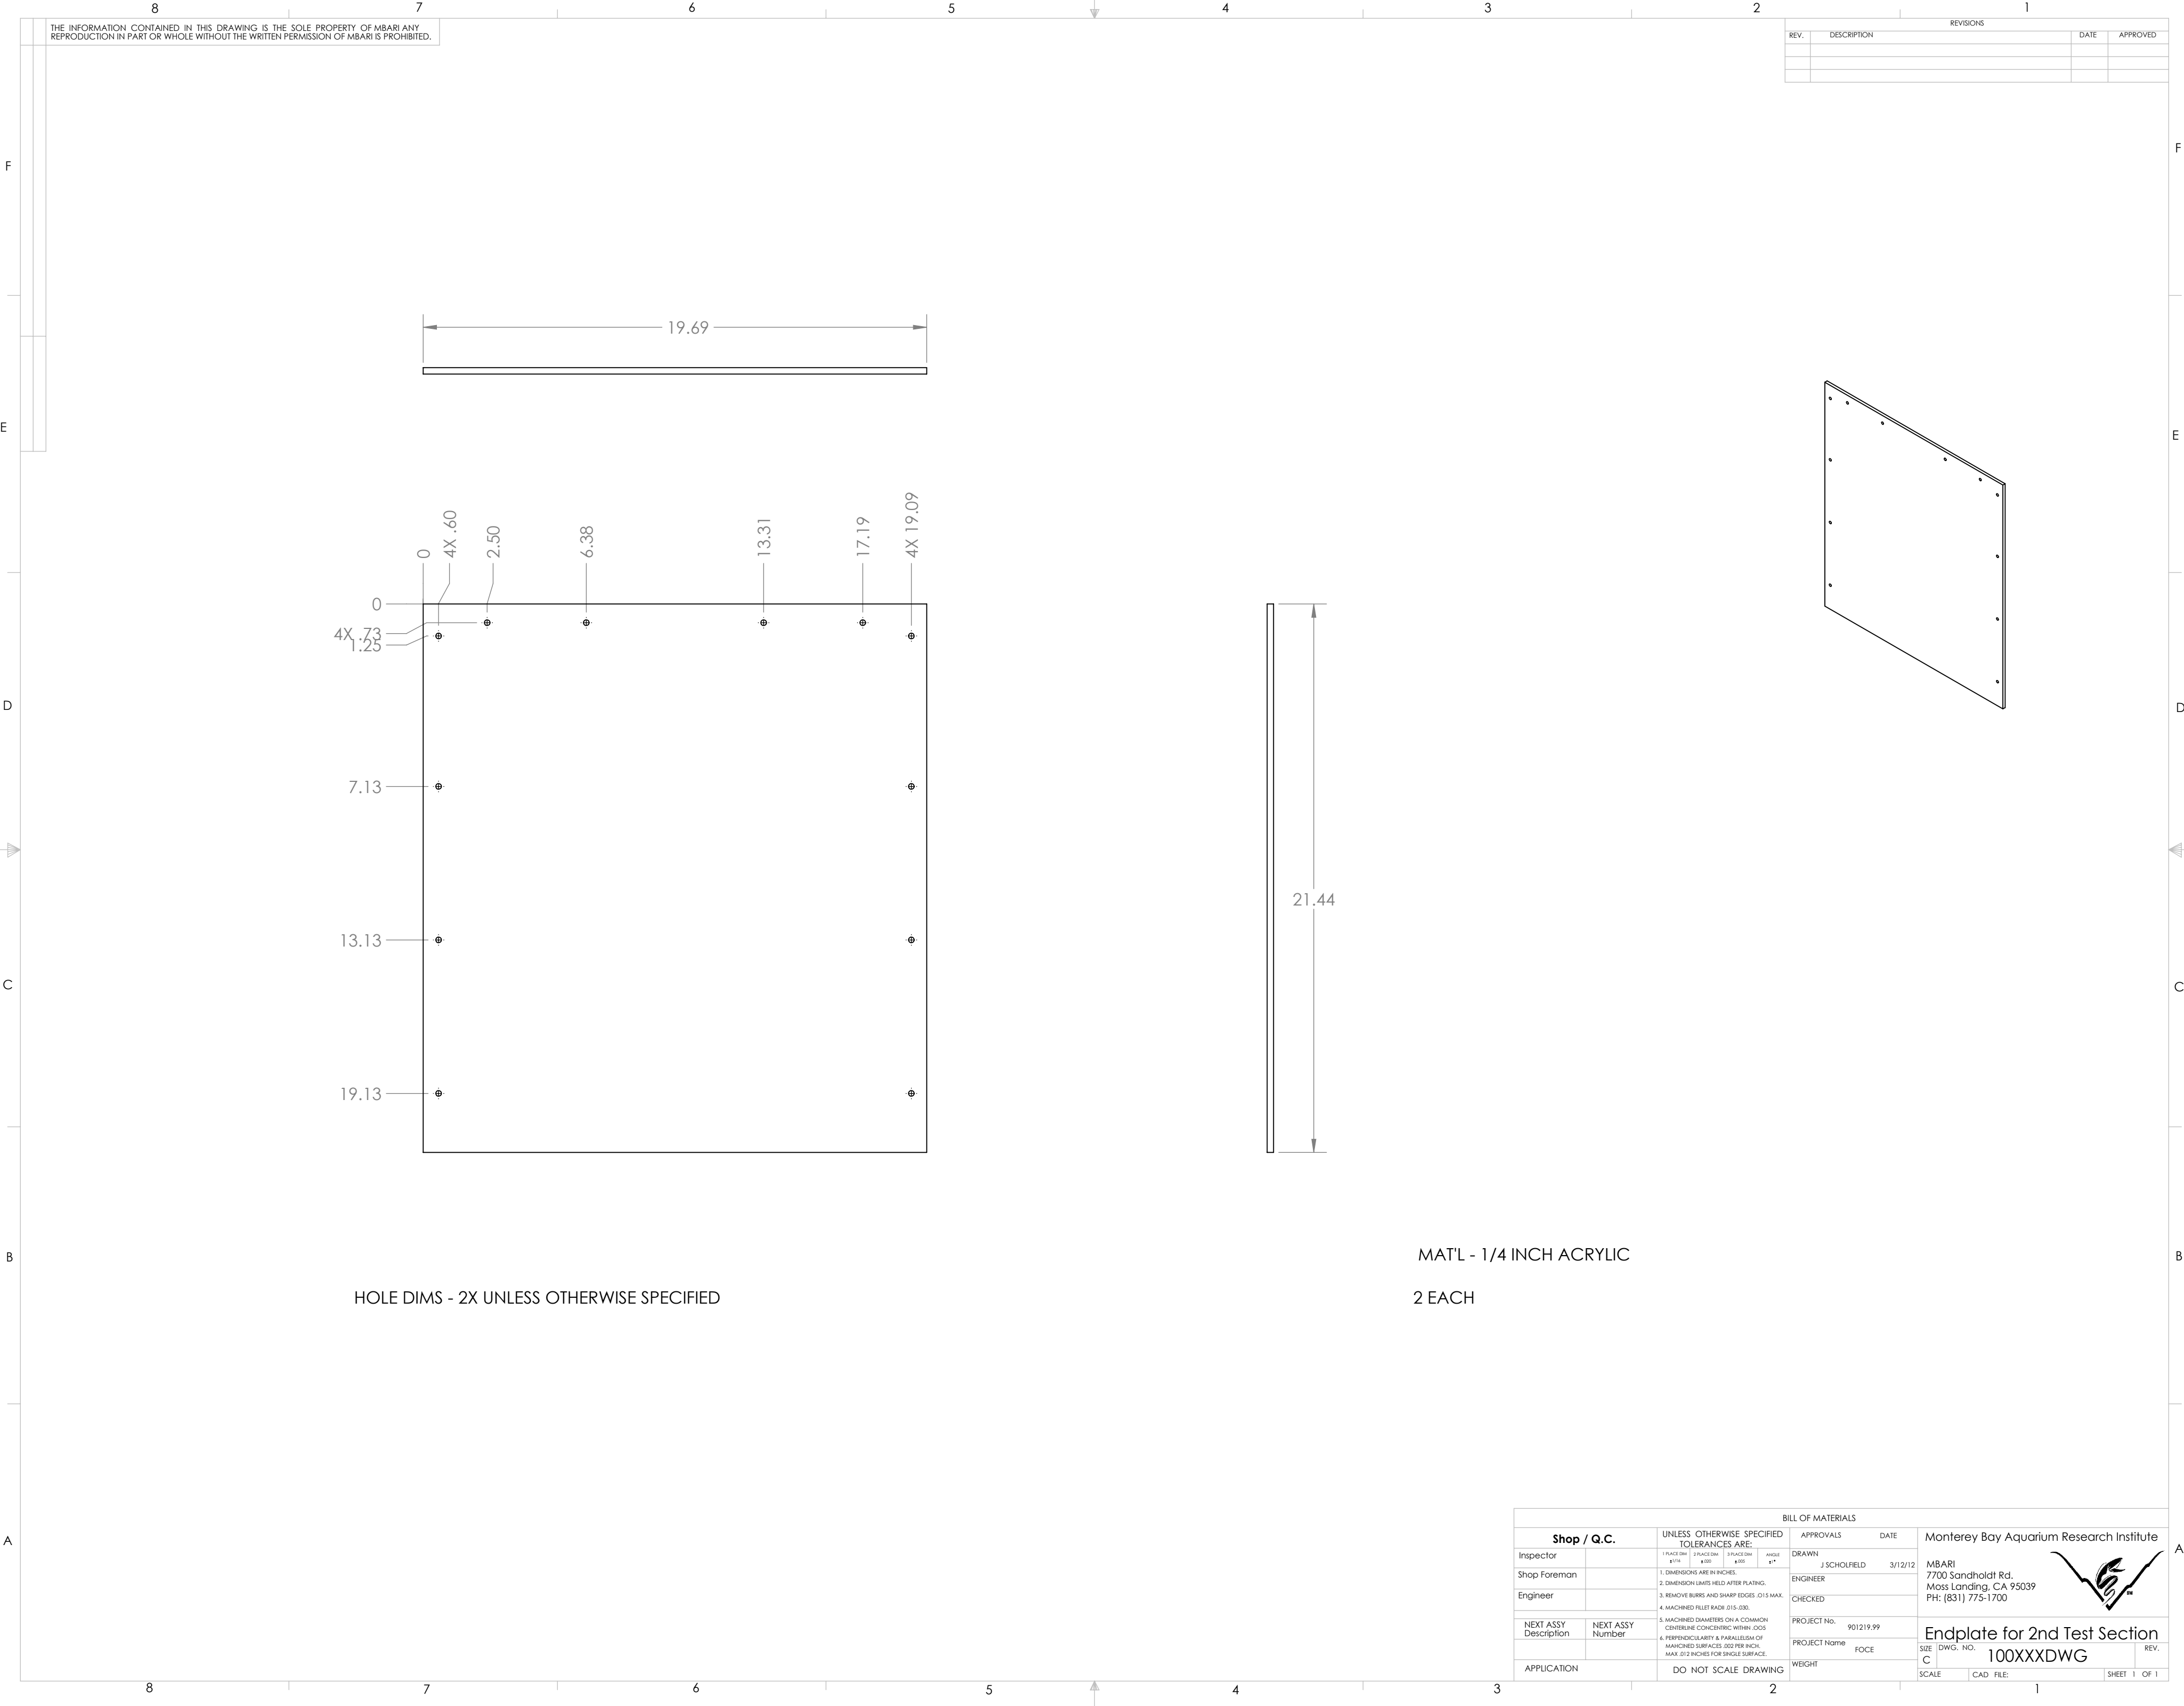

THE INFORMATION CONTAINED IN THIS DRAWING IS THE SOLE PROPERTY OF MBARI. ANY REPRODUCTION IN PART OR WHOLE WITHOUT THE WRITTEN PERMISSION OF MBARI IS PROHIBITED.

REV.		DESCRIPTION	REVISIONS		DATE	APPROVED

MAT'L - 1/4 INCH ACRYLIC

2 EACH

BILL OF MATERIALS									
Shop / Q.C.		UNLESS OTHERWISE SPECIFIED			APPROVALS		DATE	Monterey Bay Aquarium Research Institute	
Inspector		1. PLACE DIM.	2. PLACE DIM.	3. PLACE DIM.	4. PLACE DIM.	5. PLACE DIM.	6. PLACE DIM.	7. PLACE DIM.	8. PLACE DIM.
Shop Foreman		1. DIMENSIONS ARE IN INCHES.	2. DIMENSION LINES HELD AFTER PLATING.	3. REMOVE BURRS AND SHARP EDGES .015 MAX.	4. MACHINED RILET RACE .015 .030.	5. MACHINED DIAMETERS ON A COMMON CENTERLINE CONCENTRIC WITHIN .005.	6. PERPENDICULARITY & PARALLELISM OF MACHINED SURFACES .002 PER INCH. MAX .012 INCHES FOR SINGLE SURFACE.	7. PROJECT No.	8. PROJECT Name
Engineer									
NEXT ASSY Description	NEXT ASSY Number								
APPLICATION		DO NOT SCALE DRAWING							