
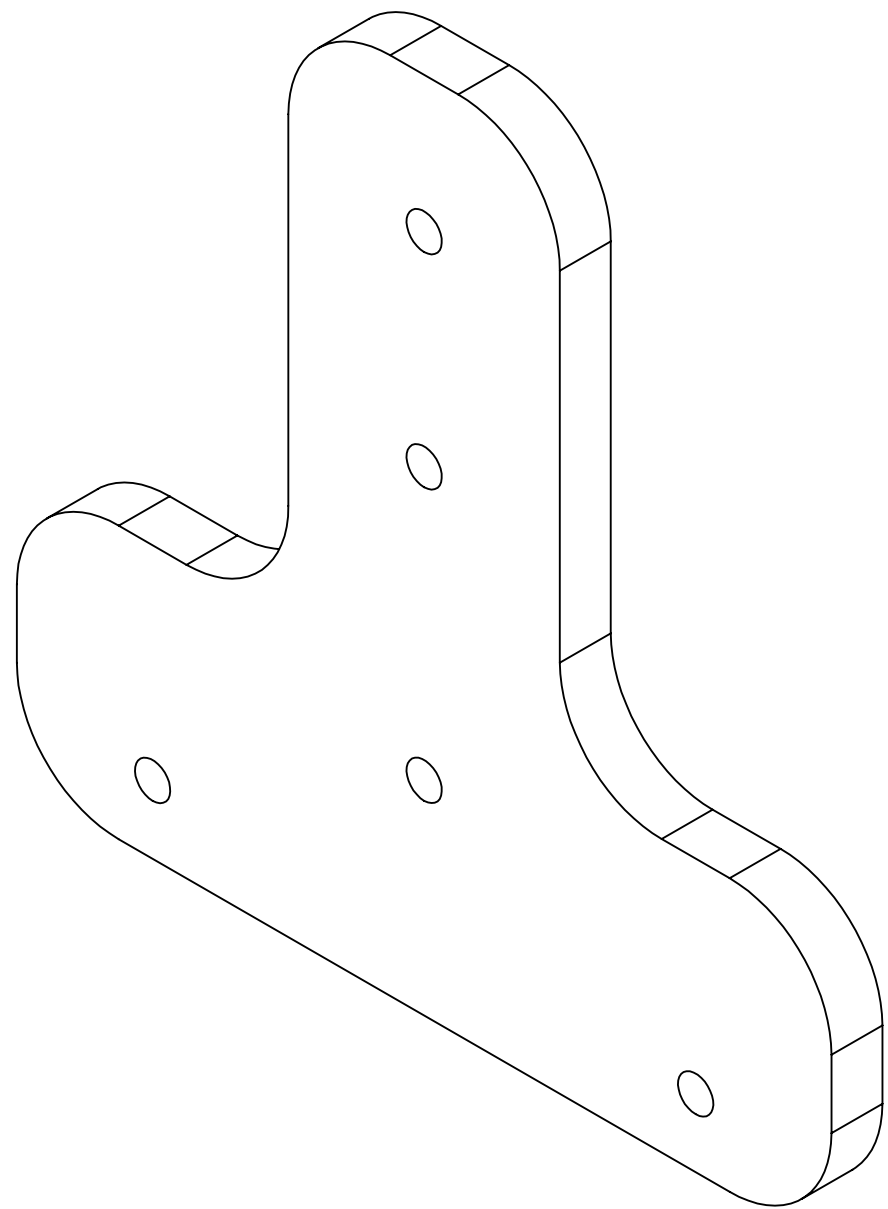
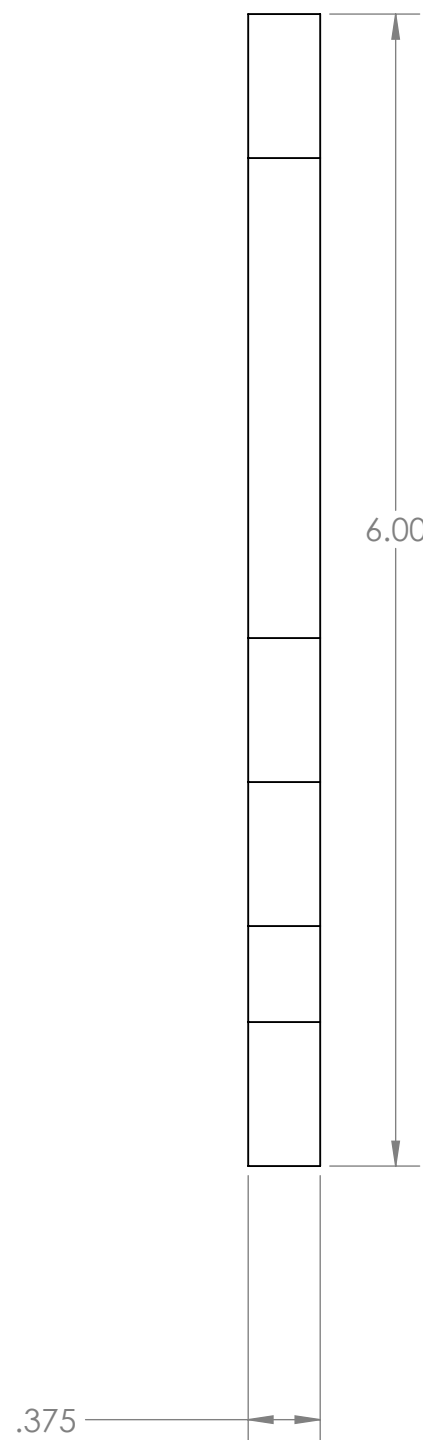
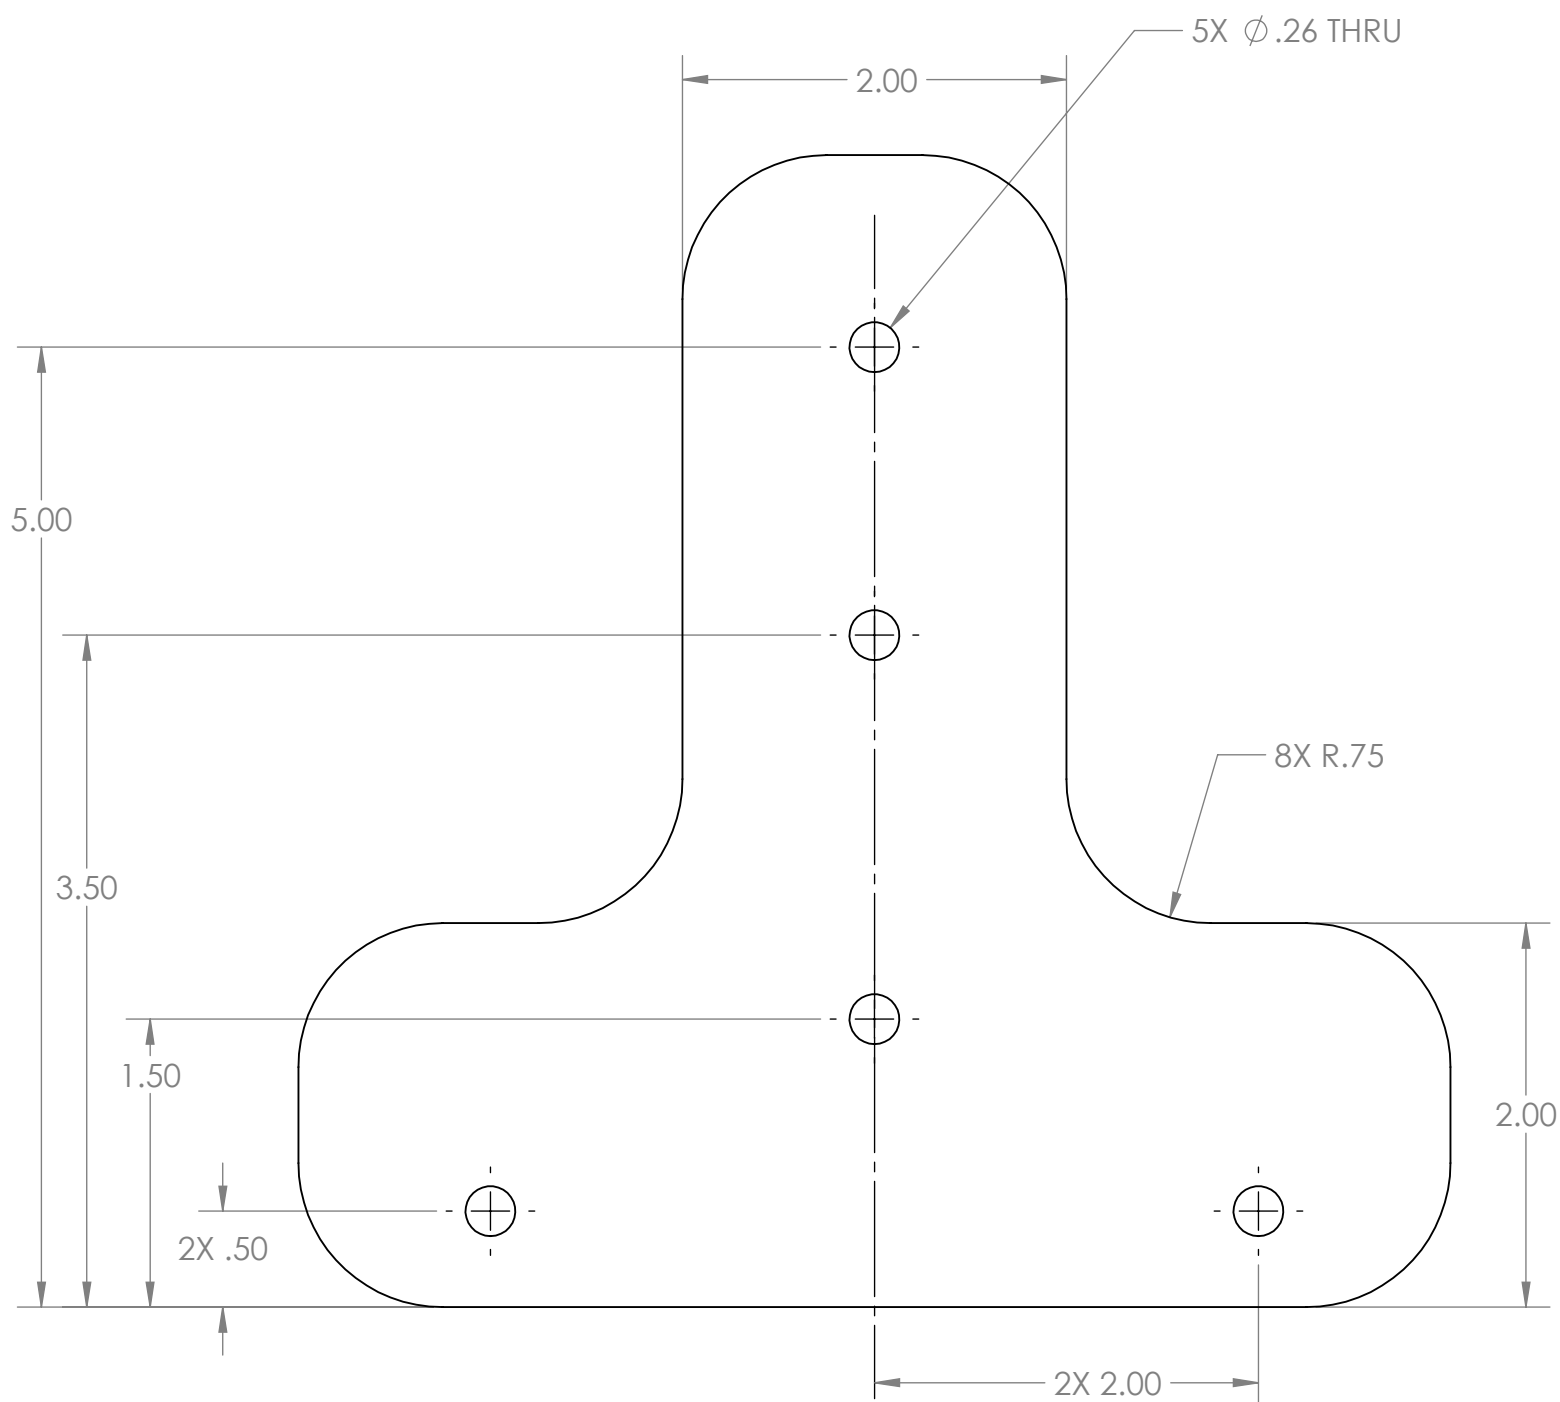


REVISIONS			
REV.	DESCRIPTION	DATE	APPROVED

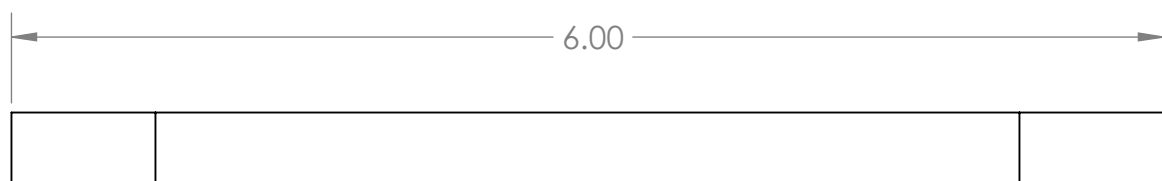

MAT'L - FRP SHEET

6 EACH

Shop / Q.C.				BILL OF MATERIALS				APPROVALS		DATE		Monterey Bay Aquarium Research Institute							
Inspector	UNLESS OTHERWISE SPECIFIED TOLERANCES ARE:			DRAWN				J SCHOLFELD		3/12/12		MBARI 7700 Sandholdt Rd. Moss Landing, CA 95039 PH: (831) 775-1700							
Shop Foreman	1. PLACE DIM. ±.174			2. PLACE DIM. ±.000		3. PLACE DIM. ±.005		ANGLE ±°.1											
Engineer	1. DIMENSIONS ARE IN INCHES.			2. DIMENSION LIMITS HELD AFTER DRILLING.		3. REMOVE BURRS AND SHARP EDGES .015 MAX.		4. MACHINED FILED MAX. .015-.030.											
	5. MACHINED DIAMETERS OR A COMMON CENTERLINE CONCENTRIC WITHIN .005			6. PERPENDICULARITY & PARALLELISM OF MACHINED SURFACES .002 FOR RNDL MAX. .012 INCHES FOR SINGLE SURFACE.		PROJECT No.		901219.99											
NEXT ASSY Description	NEXT ASSY Number			PROJECT Name		FOCE		SIZE C						DWG. NO.		100XXXXWG		REV.	
APPLICATION	DO NOT SCALE SURVING			WEIGHT				SCALE						CAD FILE:		SHEET 1 OF			