


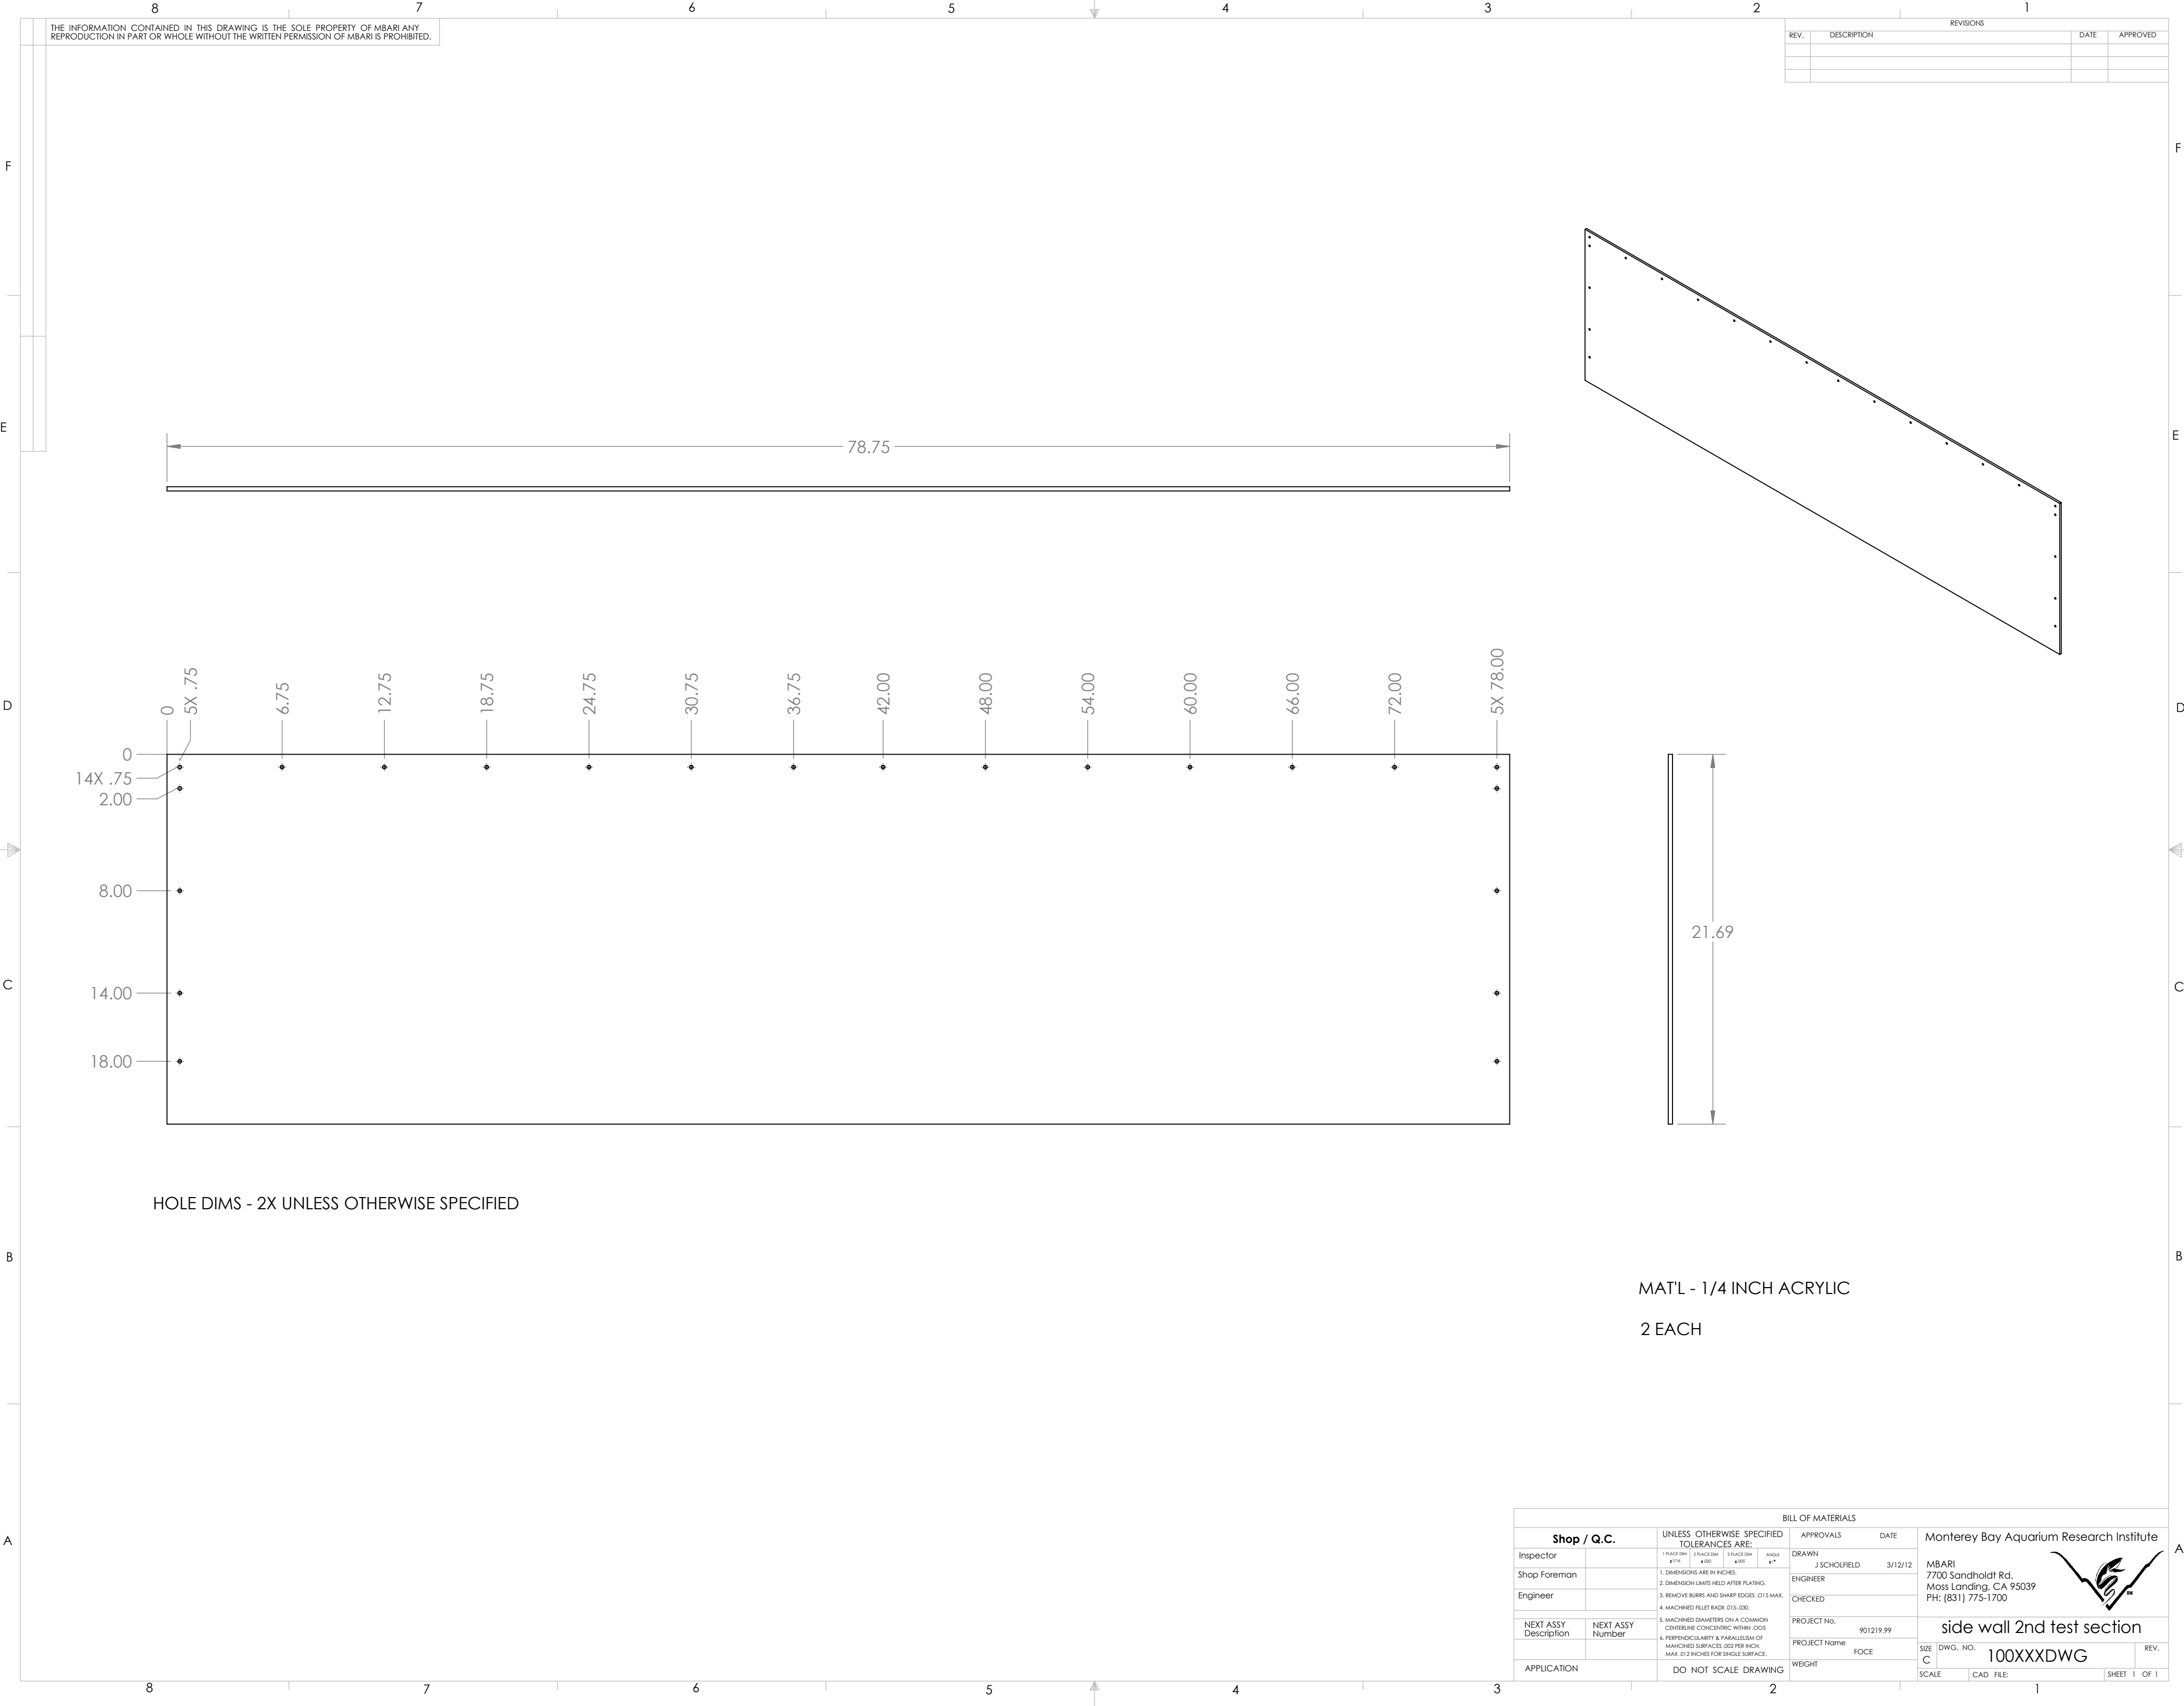

THE INFORMATION CONTAINED IN THIS DRAWING IS THE SOLE PROPERTY OF MBARI. ANY REPRODUCTION IN PART OR WHOLE WITHOUT THE WRITTEN PERMISSION OF MBARI IS PROHIBITED.

REV.		DESCRIPTION	REVISIONS		DATE	APPROVED

HOLE DIMS - 2X UNLESS OTHERWISE SPECIFIED

MAT'L - 1/4 INCH ACRYLIC
2 EACH

Shop / Q.C.				BILL OF MATERIALS			
Inspector		UNLESS OTHERWISE SPECIFIED		APPROVALS		DATE	
Shop Foreman		TOLERANCES ARE:		DRAWN		3/12/12	
Engineer		1. PLACE DIM. ±.175 2. SPACE DIM. ±.005 3. PLACE DIM. ±.005 4. ANGLE ±.1°		J SCHOLFIELD		3/12/12	
NEXT ASSY Description		1. DIMENSIONS ARE IN INCHES. 2. DIMENSION UNITS HELD AFTER PLATING. 3. REMOVE BURRS AND SHARP EDGES .015 MAX. 4. MACHINED FILLET RADIUS .015-.030.		ENGINEER		CHECKED	
NEXT ASSY Number		5. MACHINED DIAMETERS ON A COMMON CENTERLINE CONCENTRIC WITHIN .005 6. PERPENDICULARITY & PARALLELISM OF MACHINED SURFACES .002 PER INCH. MAX .012 INCHES FOR SINGLE SURFACE.		PROJECT No.		901219.99	
APPLICATION		DO NOT SCALE DRAWING		PROJECT Name		FOCE	
				WEIGHT			
				SCALE		CAD FILE:	
				SHEET 1		OF 1	

Monterey Bay Aquarium Research Institute
MBARI
7700 Sandholdt Rd.
Moss Landing, CA 95039
PH: (831) 775-1700



side wall 2nd test section

size C DWG. NO. 100XXXDWG

REV.