


THE INFORMATION CONTAINED IN THIS DRAWING IS THE SOLE PROPERTY OF MBARI. ANY REPRODUCTION IN PART OR WHOLE WITHOUT THE WRITTEN PERMISSION OF MBARI IS PROHIBITED.

REVISIONS			
REV.	DESCRIPTION	DATE	APPROVED
	INITIAL RELEASE		

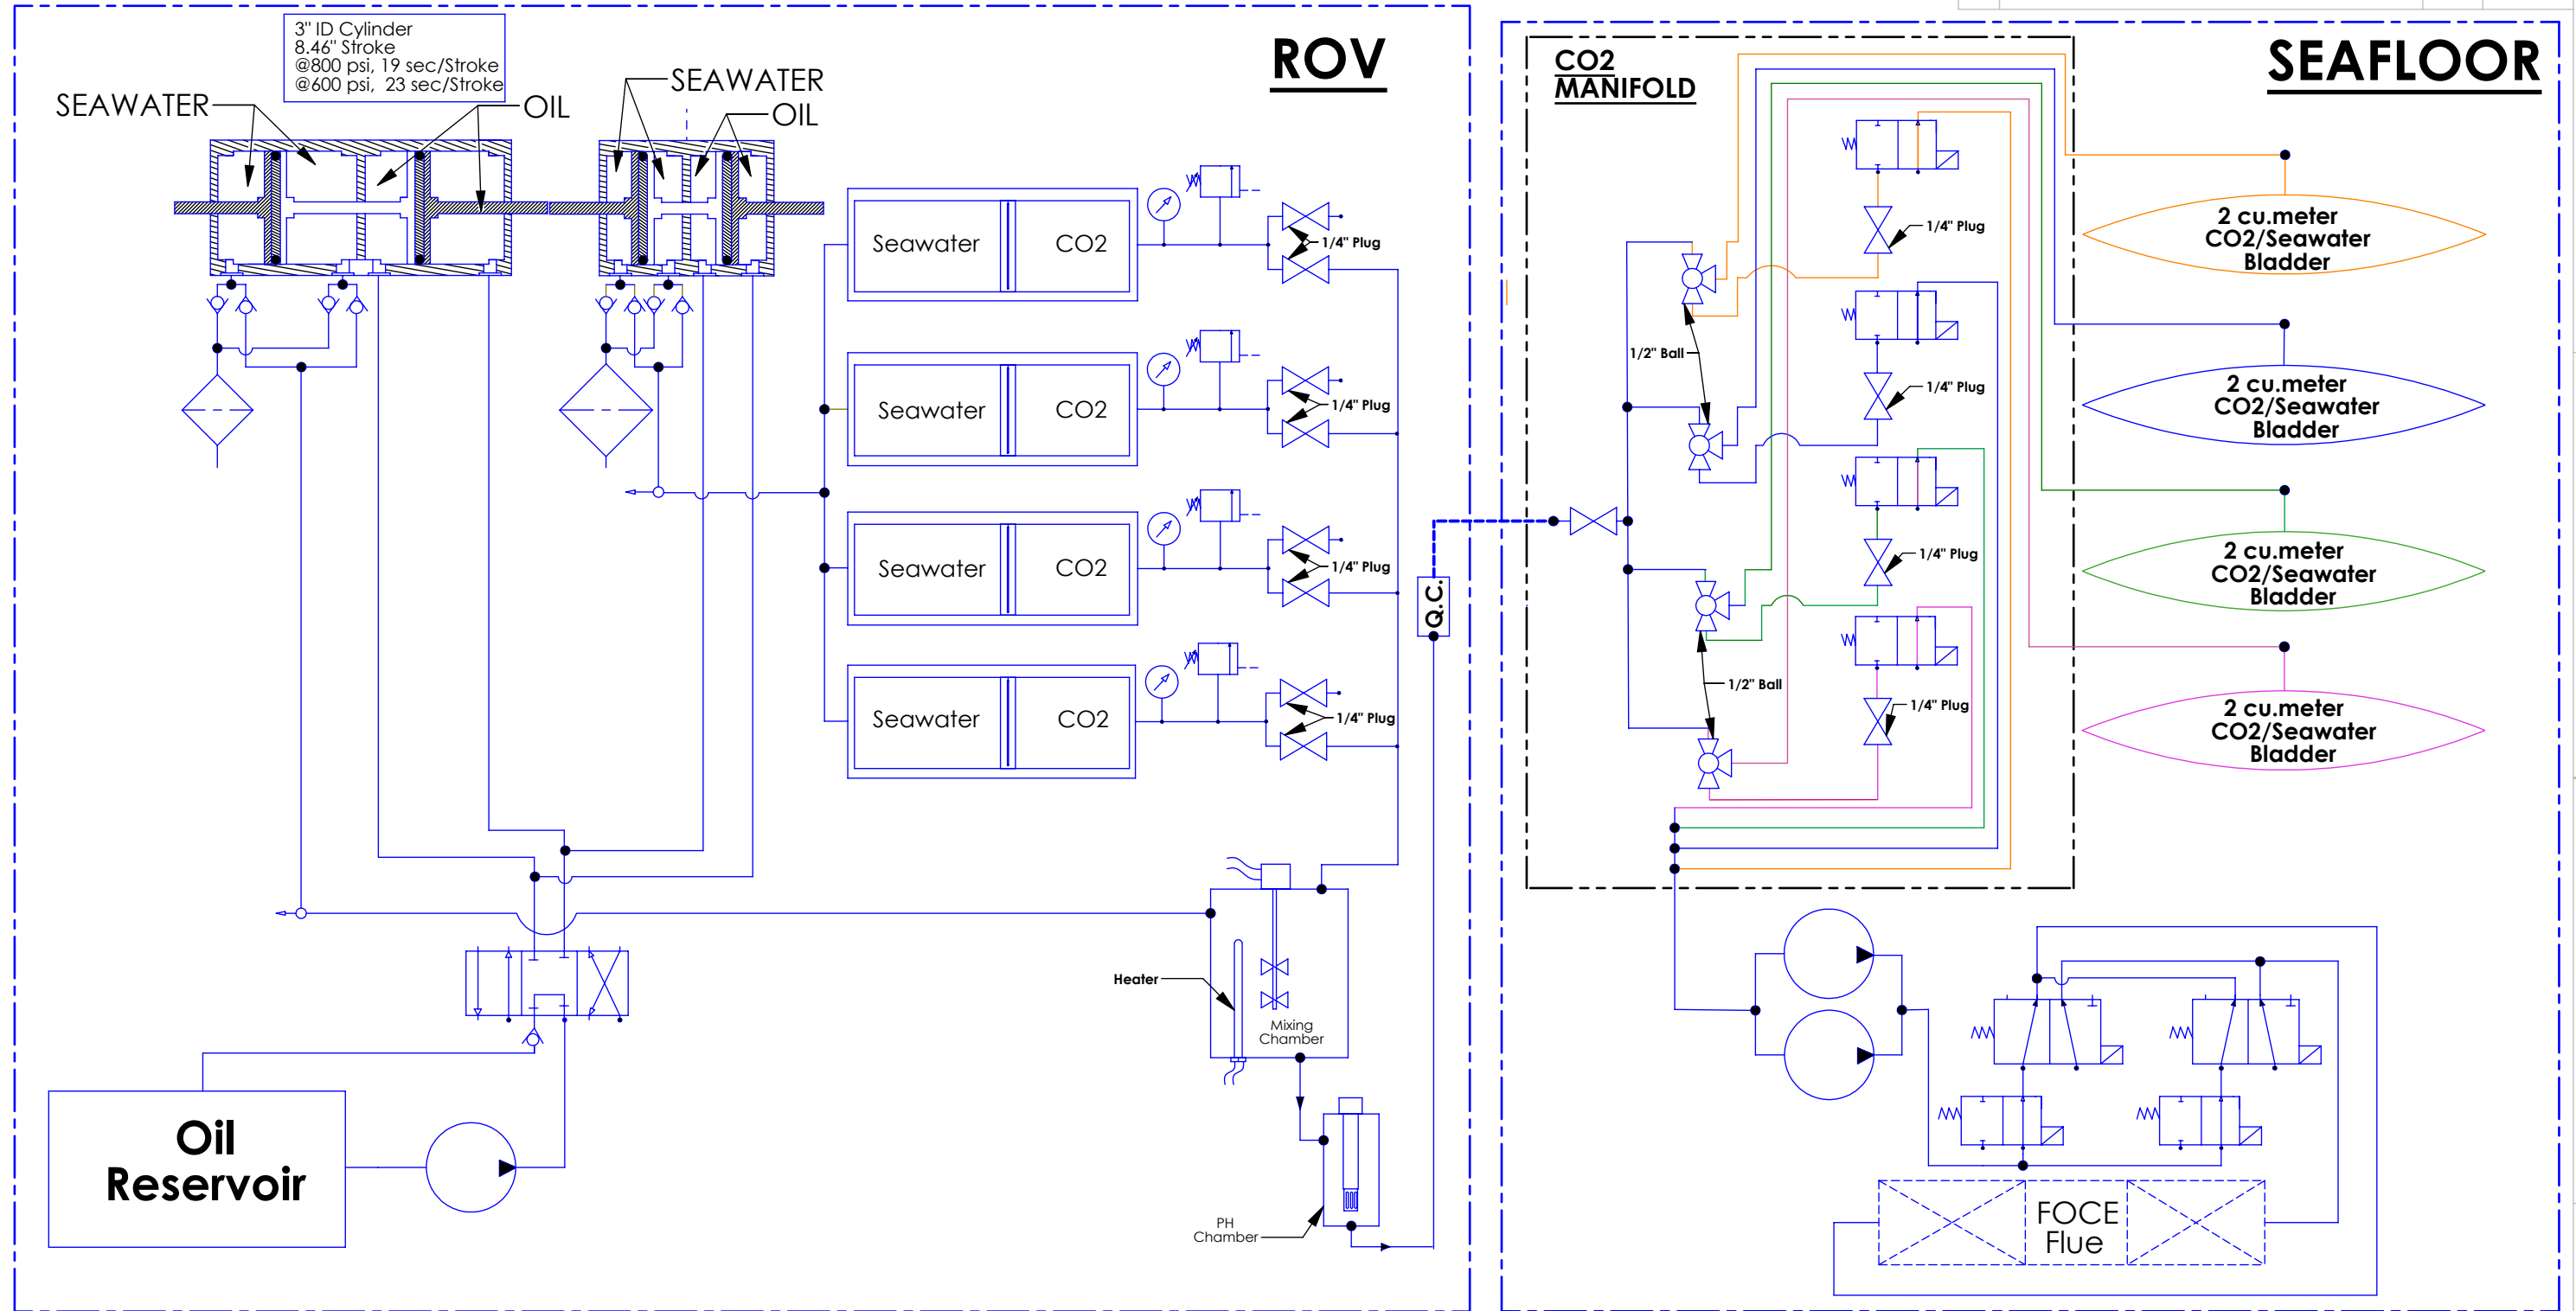

Requirement:

Ratio of Seawater:CO2 = 43:1

Pressurized oil available at a rate of 5 Gpm @800 psi

UNLESS OTHERWISE SPECIFIED TOLERANCES ARE:				APPROVALS		DATE	Monterey Bay Aquarium Research Institute	
1 PLACE DIM ±1/16	2 PLACE DIM ±.02	3 PLACE DIM ±.005	ANGLES ±1°	DRAWN	F. Shane	X06		
				ENGINEER	F. Shane			
				CHECKED				
				PROJECT NO.		900719	FOCE CO2 / Seawater Pumping System	
				PROJECT	FOCE			
				WEIGHT	X	#	SIZE B	DWG. NO. PRELIMINARY
				VOLUME	X	cu. in.	SCALE NONE	CADFILE: Project Library\ARCHIVE
				APPLICATION	DO NOT SCALE DRAWING			SHEET 1 OF 1