


Falmat Extreme Green Cat
PN# FMXCAT52218K12

Length = 60"

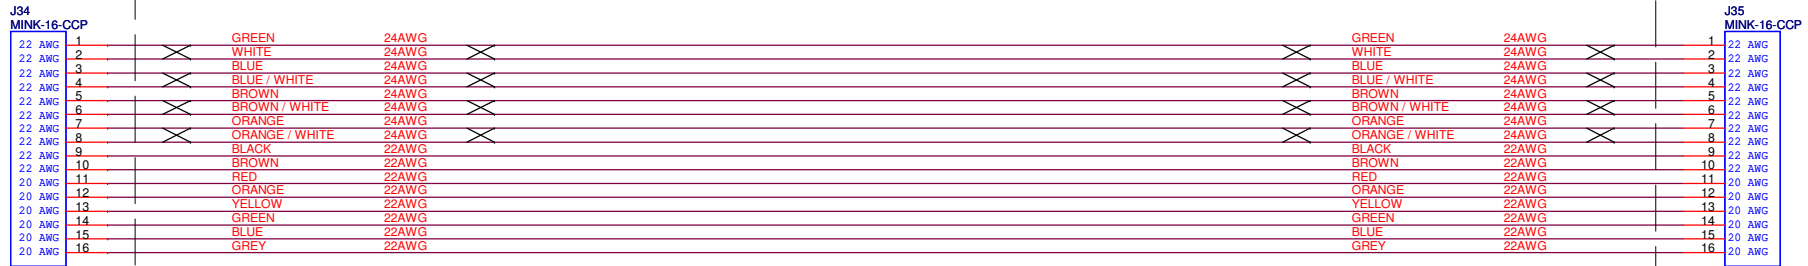

MONTEREY BAY AQUARIUM RESEARCH INSTITUTE
7700 SANDHOLDT ROAD
MOSS LANDING, CA 95039
(831) 775-1700 www.mbari.org
Copyright MBARI 2000



Title Housing to J-Box Cable		Number <Doc>	
Size B	Engineer Chad Key	Layout <Layout Eng.>	Filename <Filename>
Date: Thursday, April 17, 2008		Sheet 1 of 1	Rev A