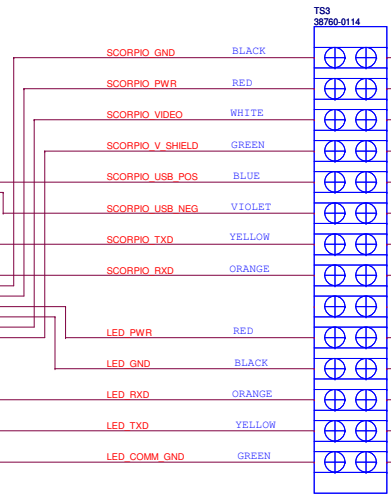
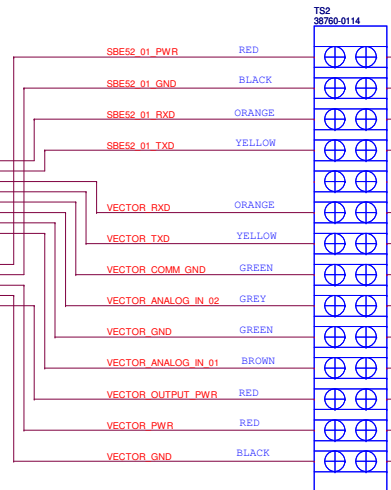
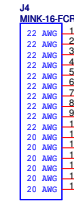
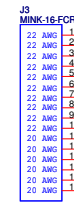
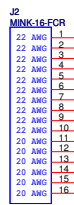
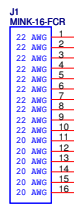


Sunburst SAMI Comms
(Ref Instr)

Pan/Tilt
(pH Chamber)

Expansion Port
(pH Chamber)

SBE52
(pH Chamber)

Vector ADV
(pH Chamber)

Scorpio Camera
(pH Chamber)

OceanLED
(pH Chamber)

SBE52
(Ref Instr)

Nav. ADCP
(Ref Instr)

Sunburst SAMI Power
(Ref Instr)

MONTEREY BAY AQUARIUM RESEARCH INSTITUTE

7700 SANDHOLDT ROAD

MOSS LANDING, CA 95039

(831) 775-1700 www.mbari.org

Copyright MBARI 2000



TitleFOCE Junction Box A

Number<Doc>

SizeC

EngineerChad Key

Layout<Layout Eng>

Filename<Filename>

RevC

DateSaturday, May 31, 2008

Sheet1 of 1