

J1 MINK-16-FCR			
22 AWG	1	SBE18 01 SIG	WHITE
22 AWG	2	SBE18 01 GND	GREEN
22 AWG	3	SBE18 02 SIG	WHITE
22 AWG	4	SBE18 02 GND	GREEN
22 AWG	5	EZSERVO 01 485A	BLUE
22 AWG	6	EZSERVO 01 485B	VIOLET
22 AWG	7	X	
22 AWG	8	X	
22 AWG	9	X	
22 AWG	10	X	
20 AWG	11	SBE18 01 PWR	RED
20 AWG	12	SBE18 01 GND	BLACK
20 AWG	13	SBE18 02 PWR	RED
20 AWG	14	SBE18 02 GND	BLACK
20 AWG	15	EZSERVO 01 PWR	RED
20 AWG	16	EZSERVO 01 GND	BLACK

J2 MINK-16-FCR			
22 AWG	1	SBE18 03 SIG	WHITE
22 AWG	2	SBE18 03 GND	GREEN
22 AWG	3	SBE18 04 SIG	WHITE
22 AWG	4	SBE18 04 GND	GREEN
22 AWG	5	EZSERVO 02 485A	BLUE
22 AWG	6	EZSERVO 02 485B	VIOLET
22 AWG	7	X	
22 AWG	8	X	
22 AWG	9	X	
22 AWG	10	X	
20 AWG	11	SBE18 03 PWR	RED
20 AWG	12	SBE18 03 GND	BLACK
20 AWG	13	SBE18 04 PWR	RED
20 AWG	14	SBE18 04 GND	BLACK
20 AWG	15	EZSERVO 02 PWR	RED
20 AWG	16	EZSERVO 02 GND	BLACK

J3 MINK-16-FCR			
22 AWG	1	SBE18 05 SIG	WHITE
22 AWG	2	SBE18 05 GND	GREEN
22 AWG	3	SBE18 06 SIG	WHITE
22 AWG	4	SBE18 06 GND	GREEN
22 AWG	5	EZSERVO 03 485A	BLUE
22 AWG	6	EZSERVO 03 485B	VIOLET
22 AWG	7	X	
22 AWG	8	X	
22 AWG	9	X	
22 AWG	10	X	
20 AWG	11	SBE18 05 PWR	RED
20 AWG	12	SBE18 05 GND	BLACK
20 AWG	13	SBE18 06 PWR	RED
20 AWG	14	SBE18 06 GND	BLACK
20 AWG	15	EZSERVO 03 PWR	RED
20 AWG	16	EZSERVO 03 GND	BLACK







J4 MINK-16-FCR			
22 AWG	1	SBE18 07 SIG	WHITE
22 AWG	2	SBE18 07 GND	GREEN
22 AWG	3	SBE18 08 SIG	WHITE
22 AWG	4	SBE18 08 GND	GREEN
22 AWG	5	EZSERVO 04 485A	BLUE
22 AWG	6	EZSERVO 04 485B	VIOLET
22 AWG	7	X	
22 AWG	8	X	
22 AWG	9	X	
22 AWG	10	X	
20 AWG	11	SBE18 07 PWR	RED
20 AWG	12	SBE18 07 GND	BLACK
20 AWG	13	SBE18 08 PWR	RED
20 AWG	14	SBE18 08 GND	BLACK
20 AWG	15	EZSERVO 04 PWR	RED
20 AWG	16	EZSERVO 04 GND	BLACK

SBE18 03 PWR	RED
SBE18 03 GND	BLACK
SBE18 04 SIG	WHITE
SBE18 04 GND	GREEN
SBE18 04 PWR	RED
SBE18 04 GND	BLACK
SBE18 04 SIG	WHITE
SBE18 04 GND	GREEN
EZSERVO 02 PWR	RED
EZSERVO 02 GND	BLACK
EZSERVO 02 485A	BLUE
EZSERVO 02 485B	VIOLET

SBE18 05 PWR	RED
SBE18 05 GND	BLACK
SBE18 06 SIG	WHITE
SBE18 06 GND	GREEN
SBE18 06 PWR	RED
SBE18 06 GND	BLACK
SBE18 06 SIG	WHITE
SBE18 06 GND	GREEN
EZSERVO 03 PWR	RED
EZSERVO 03 GND	BLACK
EZSERVO 03 485A	BLUE
EZSERVO 03 485B	VIOLET

SBE18 01 PWR	RED
SBE18 01 GND	BLACK
SBE18 01 SIG	WHITE
SBE18 01 GND	GREEN
SBE18 02 PWR	RED
SBE18 02 GND	BLACK
SBE18 02 SIG	WHITE
SBE18 02 GND	GREEN
EZSERVO 01 PWR	RED
EZSERVO 01 GND	BLACK
EZSERVO 01 485A	BLUE
EZSERVO 01 485B	VIOLET

SBE18 07 PWR	RED
SBE18 07 GND	BLACK
SBE18 07 SIG	WHITE
SBE18 07 GND	GREEN
SBE18 08 PWR	RED
SBE18 08 GND	BLACK
SBE18 08 SIG	WHITE
SBE18 08 GND	GREEN
EZSERVO 04 PWR	RED
EZSERVO 04 GND	BLACK
EZSERVO 04 485A	BLUE
EZSERVO 04 485B	VIOLET

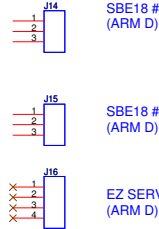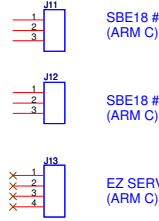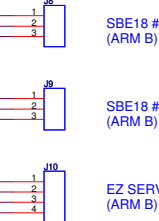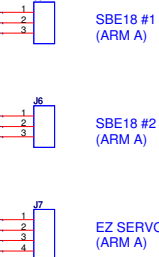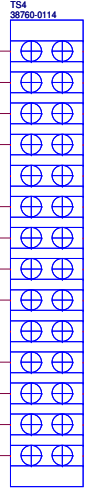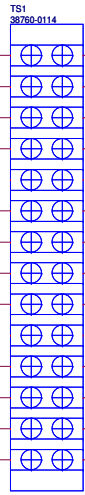

MONTEREY BAY AQUARIUM RESEARCH INSTITUTE
7700 SANDHOLDT ROAD
MOSS LANDING, CA 95039
(831) 775-1700 www.mbari.org
Copyright MBARI 2000



Title FOCE Junction Box B		Number <Doc>	
Engineer Chad Key	Layout <Layout Eng>	Filename <Filename>	Rev B
Date: Thursday, May 29, 2008	Sheet 1	of 1	