


J2
ODI 12 Way MARS Connector

32 meter cable
Falmat PN# FM122203-1CP Rev A

J3
MINK-16-FCR

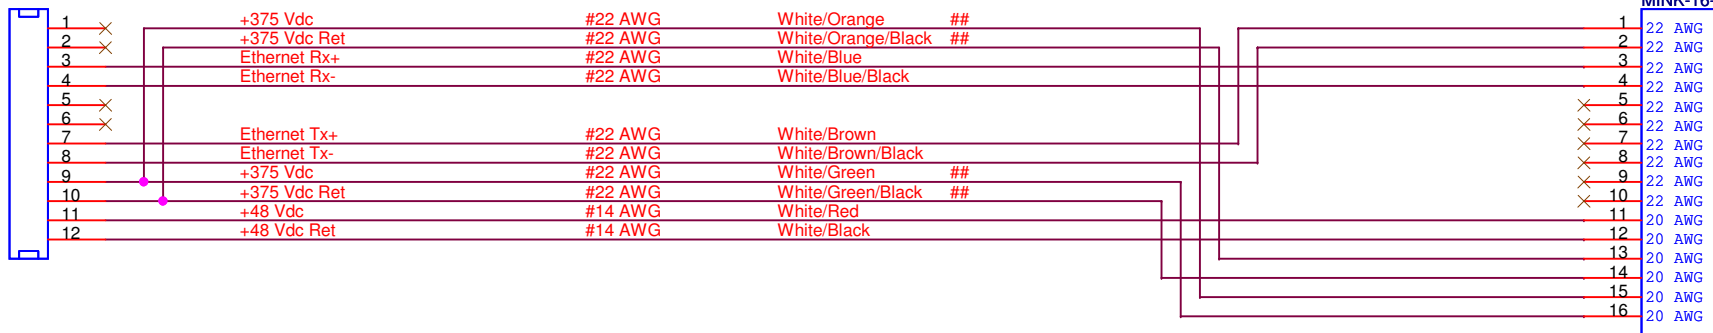

Chosen to be adjoining pairs of wires.

MONTEREY BAY AQUARIUM RESEARCH INSTITUTE

7700 SANDHOLDT ROAD

MOSS LANDING, CA 95039

(831) 775-1700 www.mbari.org

Copyright MBARI 2000



Title FOCE to MARS Interface Cable				Number <Doc>	
Size	Engineer Chad Key	Layout <Layout Eng.>	Filename <Filename>	Rev A	
Date: Wednesday, May 07, 2008		Sheet	1	of	1