


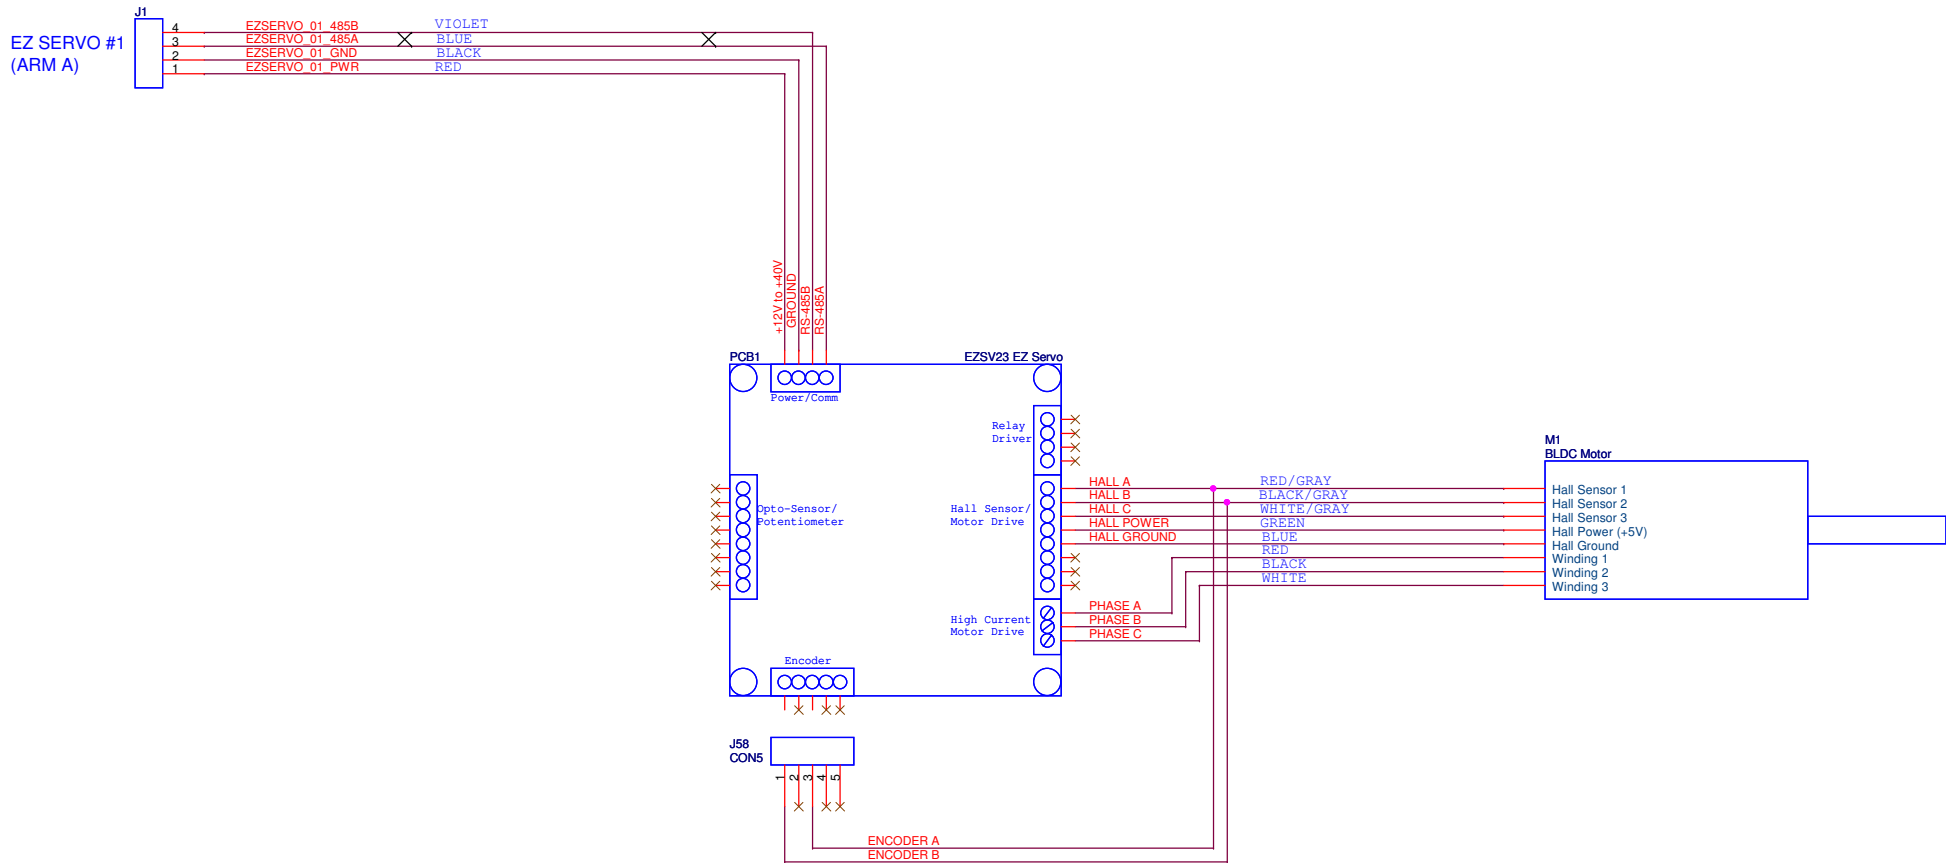

MONTEREY BAY AQUARIUM RESEARCH INSTITUTE
7700 SANDHOLDT ROAD
MOSS LANDING, CA 95039
(831) 775-1700 www.mbari.org
Copyright MBARI 2000



Title FOCE Motor Housing				Number <Doc>	
Size B	Engineer Chad Key	Layout <Layout Eng.>	Filename <Filename>	Rev A	
Date: Thursday, May 29, 2008		Sheet 1 of 1			