


Computer Test Cable

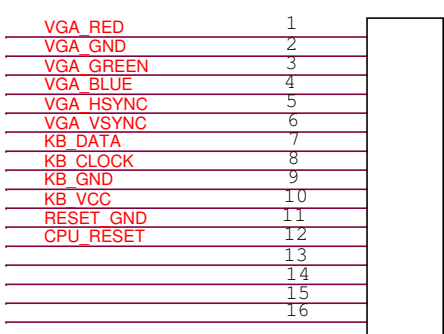


J8


Electronics Housing

J9



J1

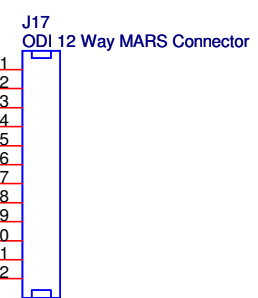



MARS-FOCE Interface Cable

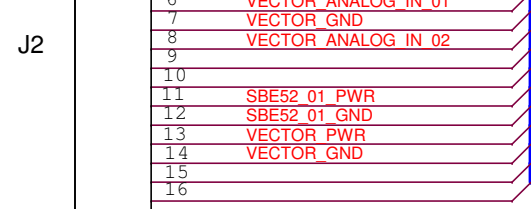



[See 08 - Housing to J-Box Cable Schematic]

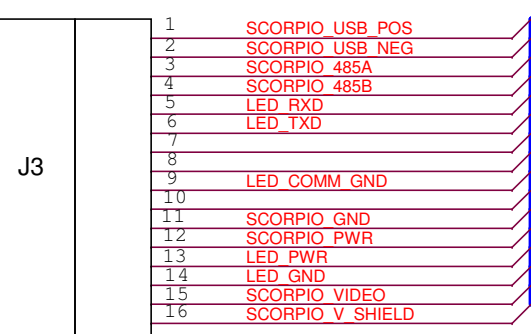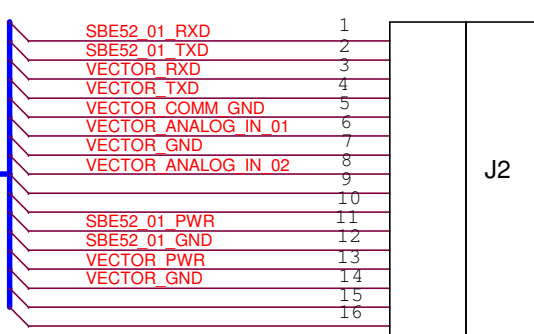


[See 08 - Housing to J-Box Cable Schematic]

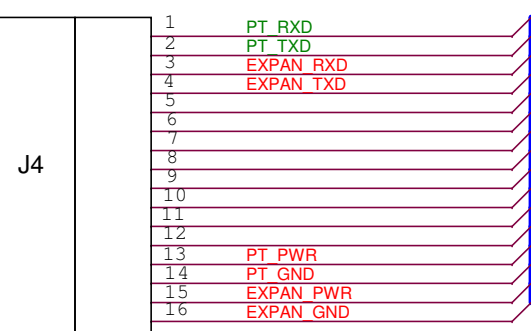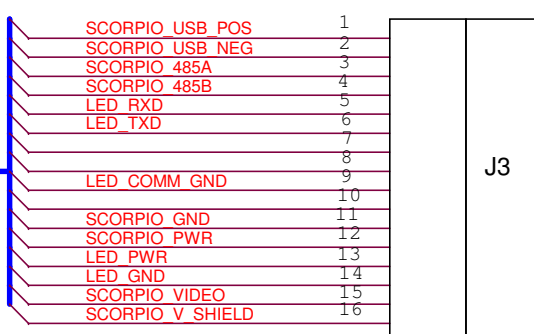




[See 08 - Housing to J-Box Cable Schematic]

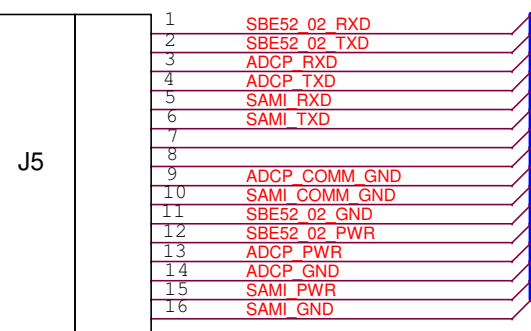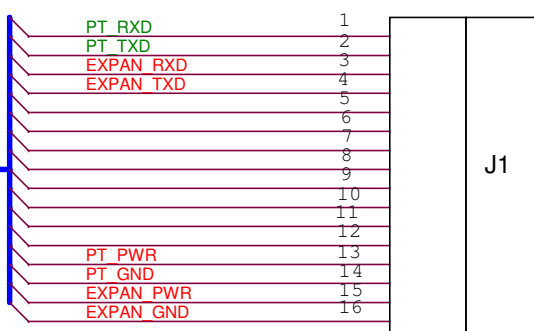

[See 08 - Housing to J-Box Cable Schematic]

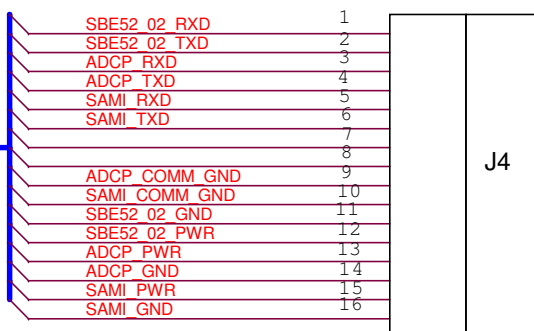

Junction Box A

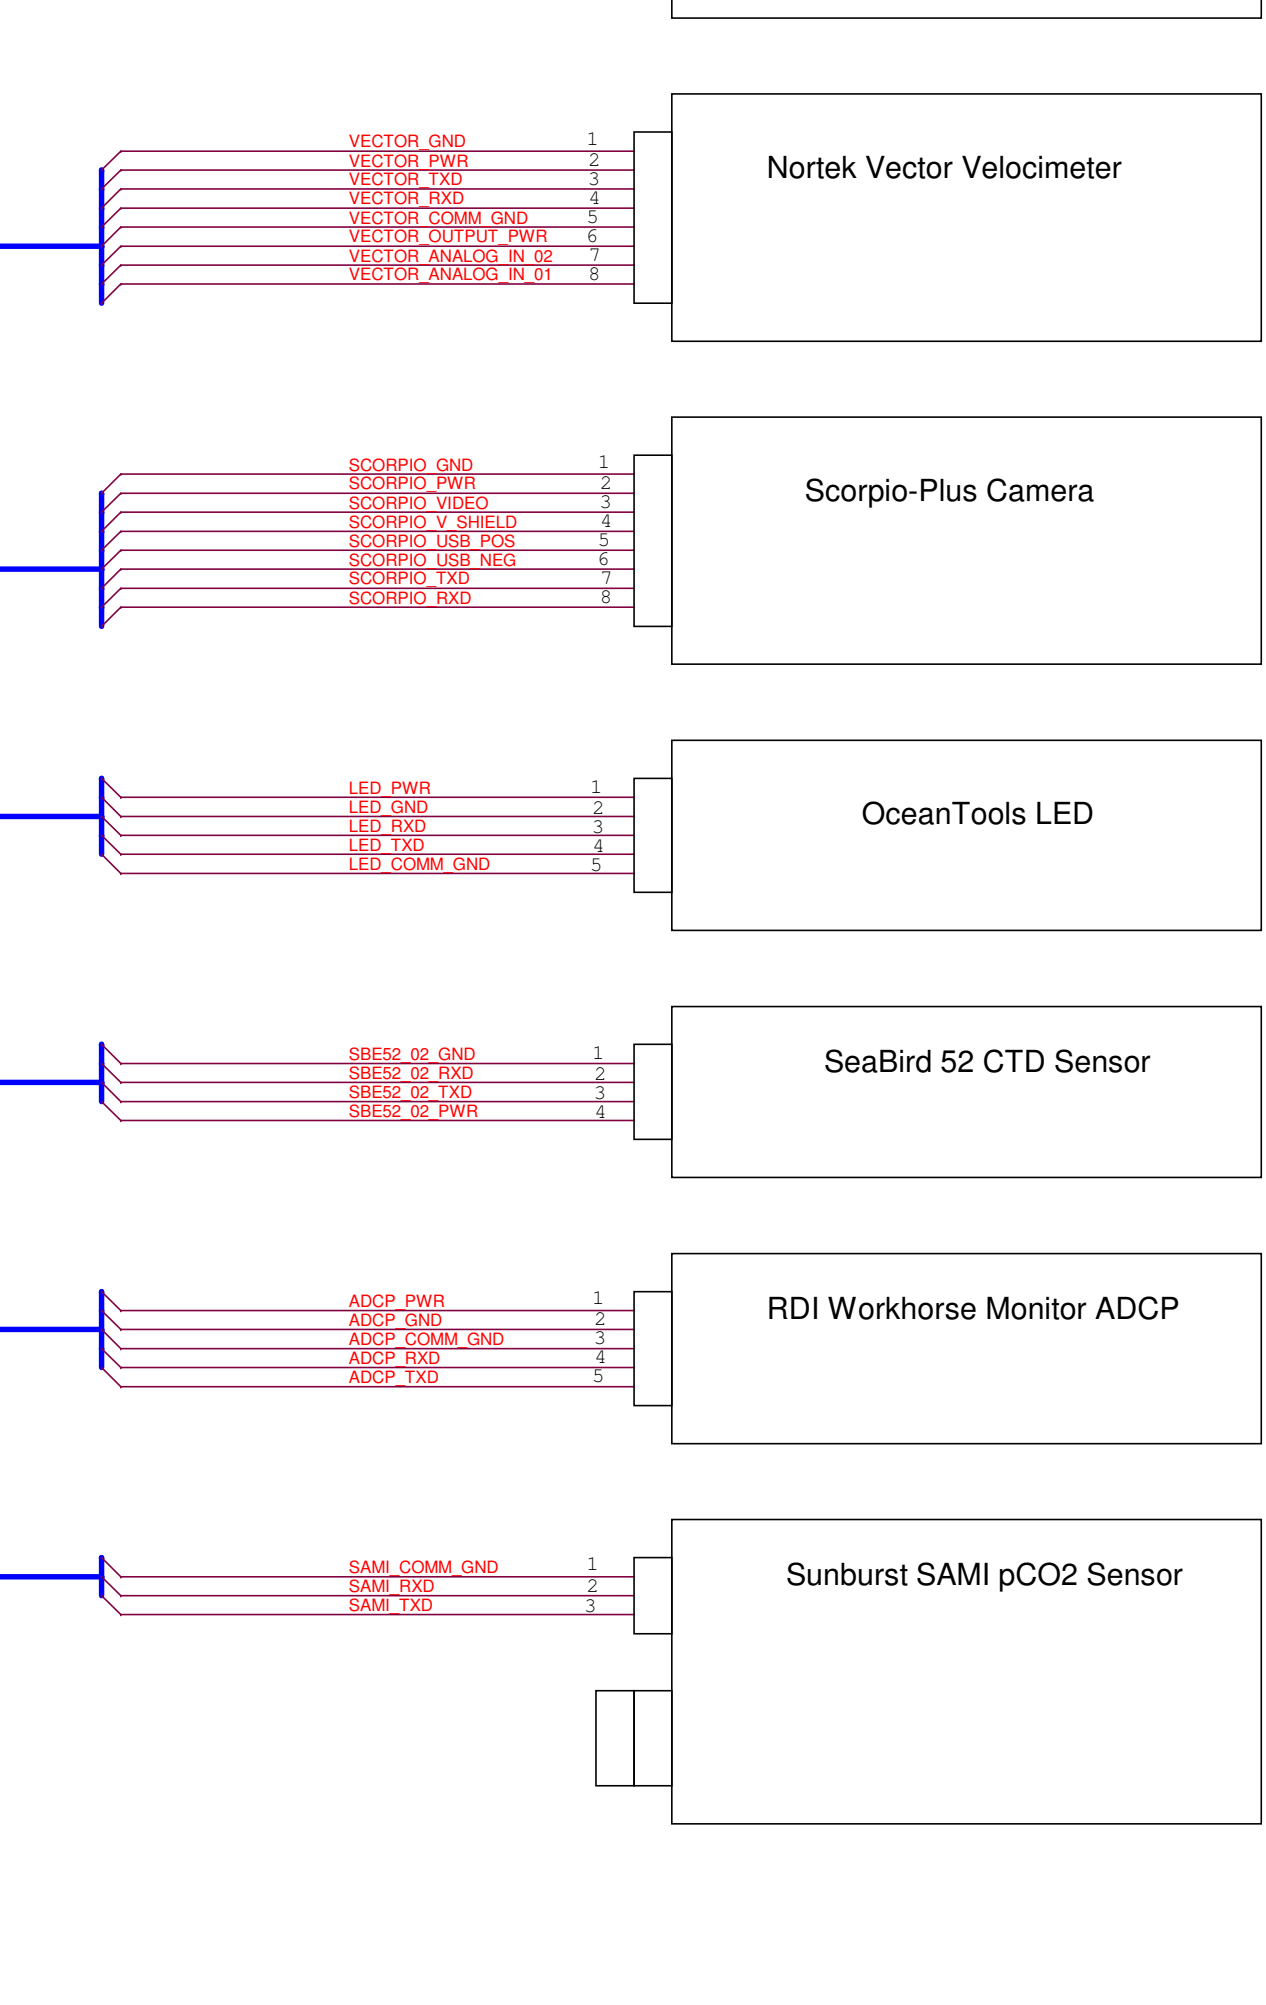 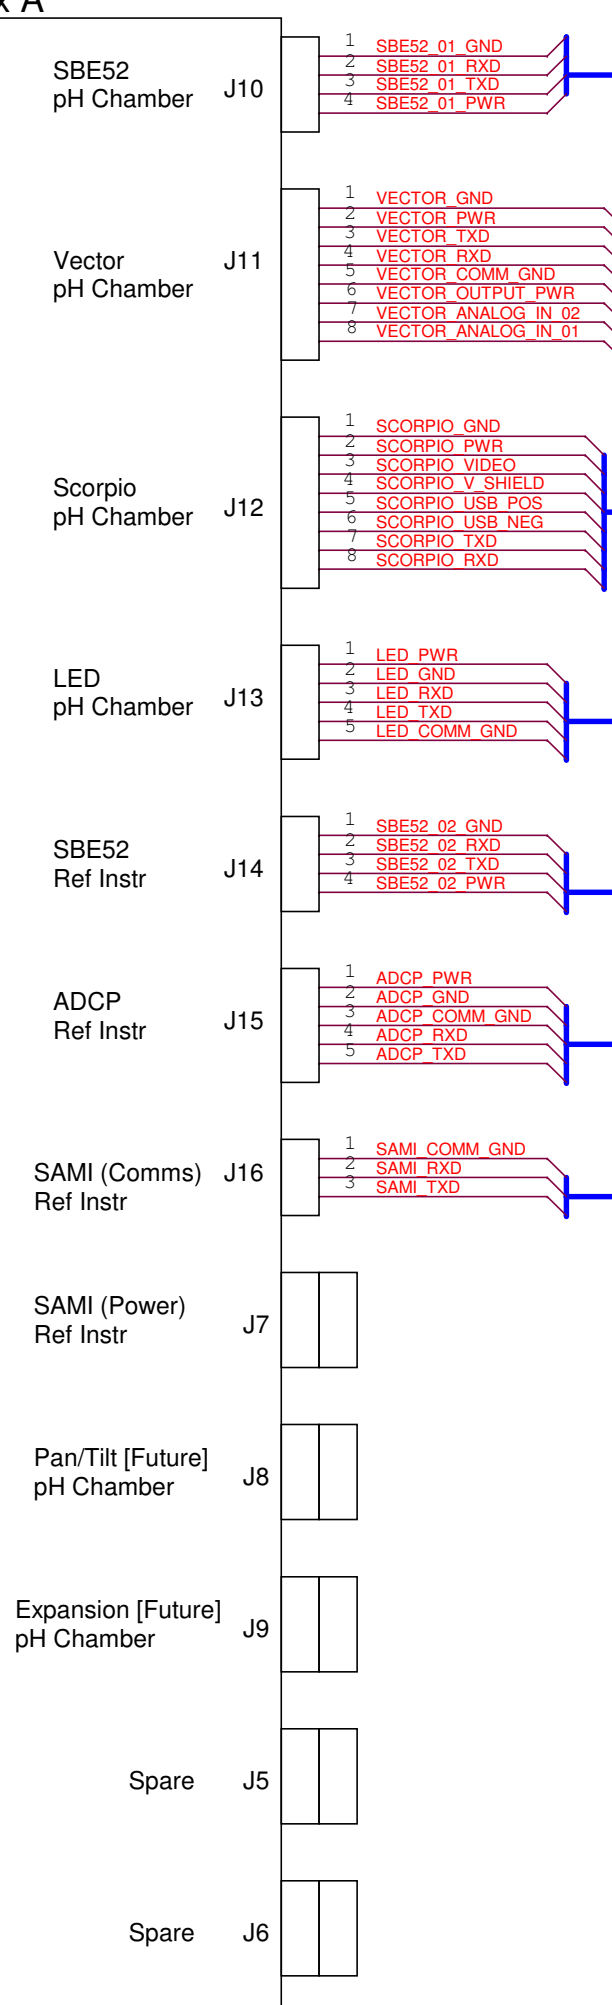

Junction Box B

