

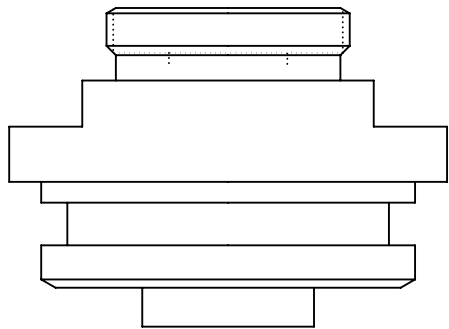
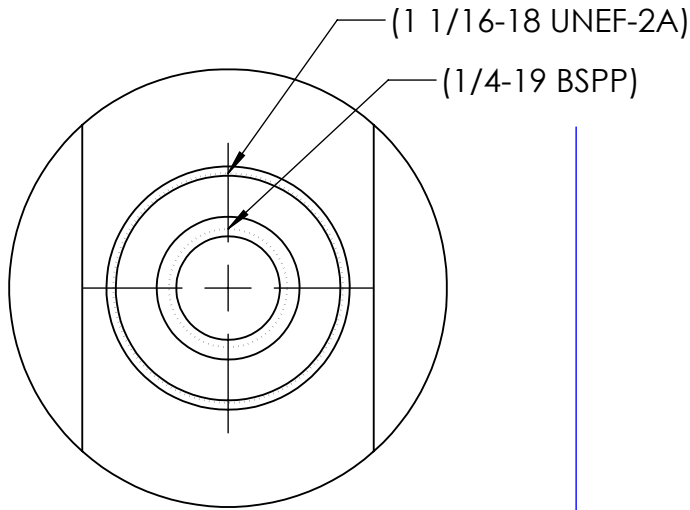
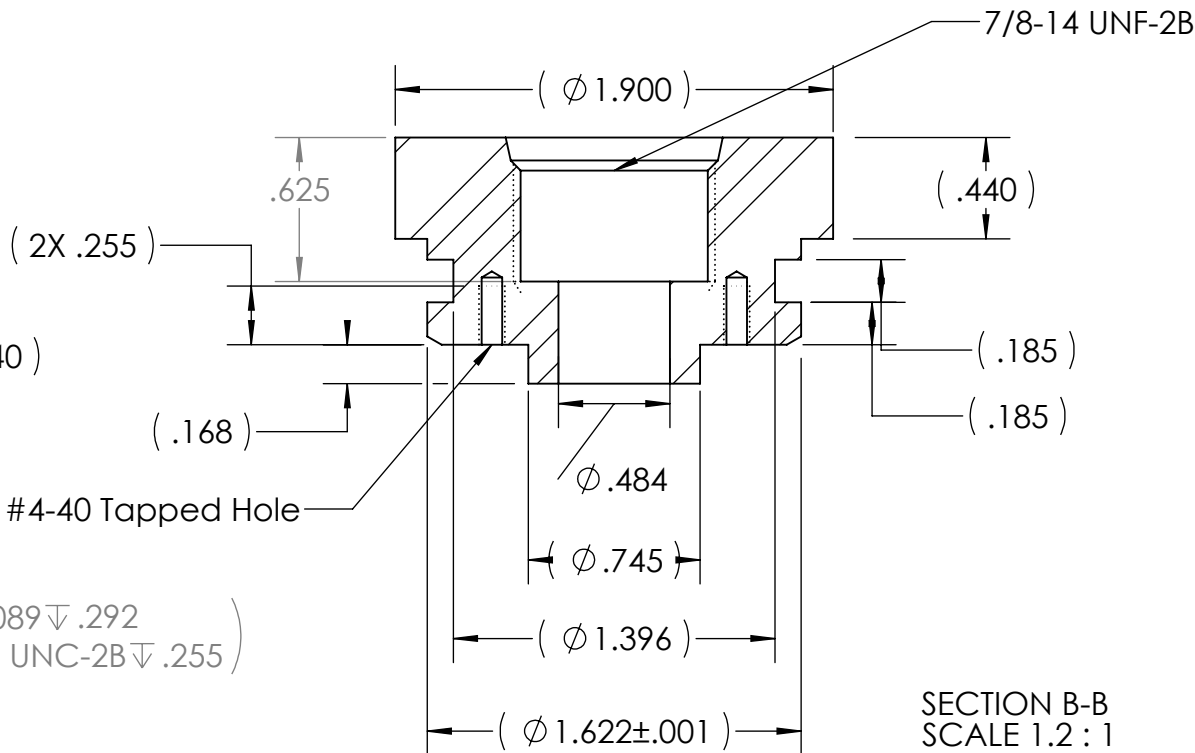
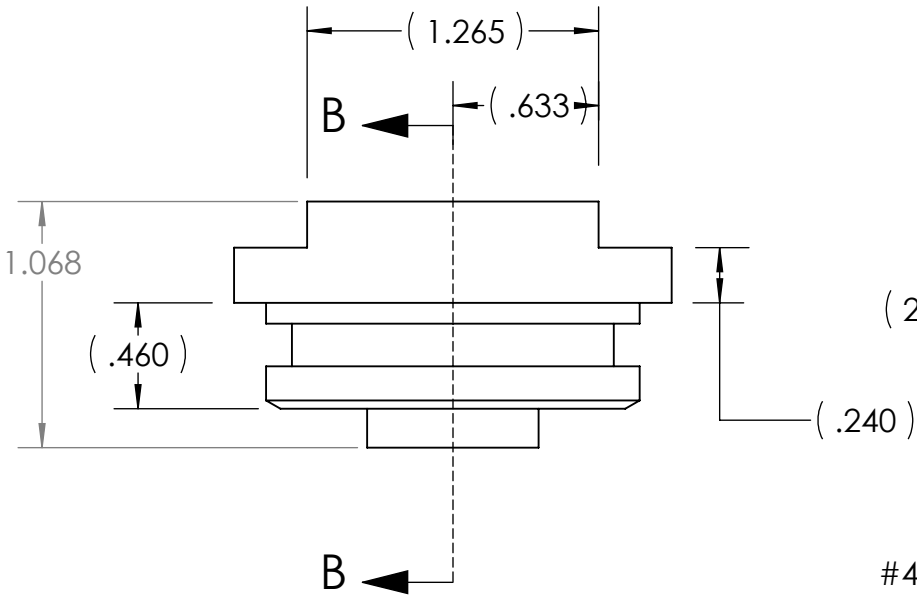


THE INFORMATION CONTAINED IN THIS DRAWING IS THE SOLE PROPERTY OF MBARI ANY REPRODUCTION IN PART OR WHOLE WITHOUT THE WRITTEN PERMISSION OF MBARI IS PROHIBITED.


REVISIONS		
INITIAL RELEASE	X/XX/01	J.E.

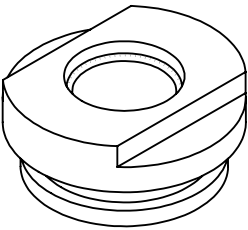

STOCK PART

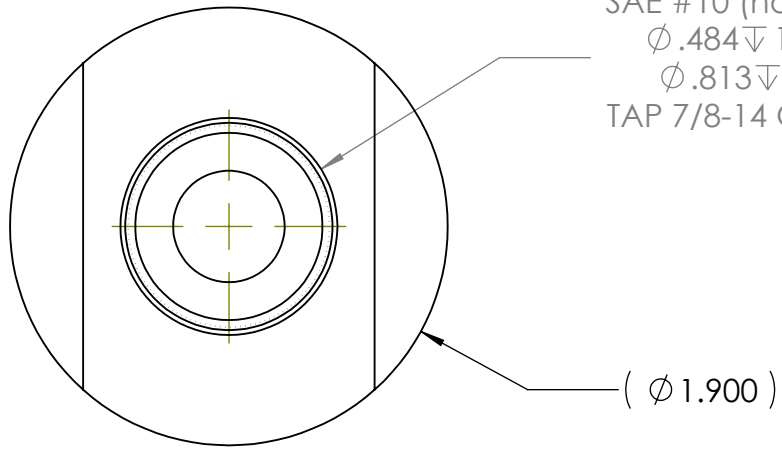

SECTION B-B
SCALE 1.2 : 1

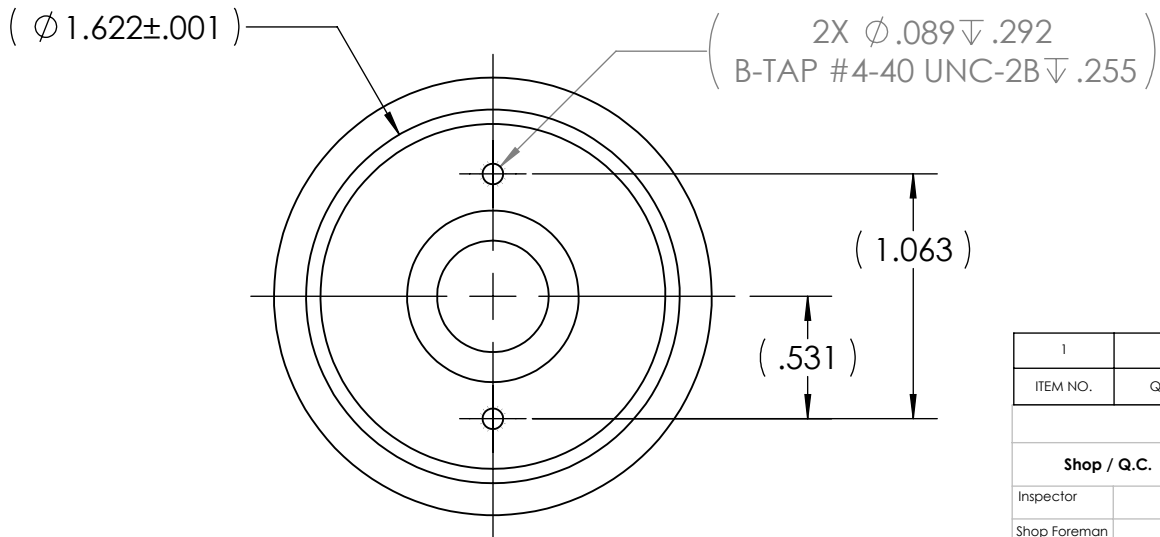

PART MODIFICATION DWG.

NOTES: (CONT. FROM TITLE BLOCK)

1	1	P-200xxx-10	SBE End Cap_MOD	Seabird / MBARI	
ITEM NO.	QTY.	Part_Number	DESCRIPTION	Vendor	MATERIAL
BILL OF MATERIALS					
Shop / Q.C.		UNLESS OTHERWISE SPECIFIED		APPROVALS DATE	
Inspector		1 PLACE DIM ±1/16	2 PLACE DIM ±.02	3 PLACE DIM ±.005	ANGLES ±1°
Shop Foreman		1. DIMENSIONS ARE IN INCHES 2. DIMENSION LIMITS HELD AFTER PLATING. 3. REMOVE BURRS AND SHARP EDGES .015 MAX. 4. MACHINED FILLET RADII .0150-.030. 5. MACHINED DIAMETERS ON A COMMON CENTERLINE CONCENTRIC WITHIN .005 6. PERPENDICULARITY & PARALLELISM OF MACHINED SURFACES .002 PER INCH. MAX .012 INCHES FOR SINGLE SURFACE.		DRAWN J. ERICKSON	
Engineer				ENGINEER J. ERICKSON	
				CHECKED	
NEXT ASSY Description	NEXT ASSY Number			PROJECT NO.	900740
				PROJECT	FOCE
				SIZE B	DWG. NO.
Application		DO NOT SCALE DRAWING		WEIGHT	0.083
				SCALE 1:1	CAD FILE: MECH ENG ON TORNADO
				SHEET 1	OF 1
				Monterey Bay Aquarium Research Institute	
				MBARI	
				7700 Sandholdt RD.	
				Moss Landing, CA 95039	
				PH: (831) 775-1700	
				ph SENSOR	
				P-200xxx-10.DWG	
				REV.	