

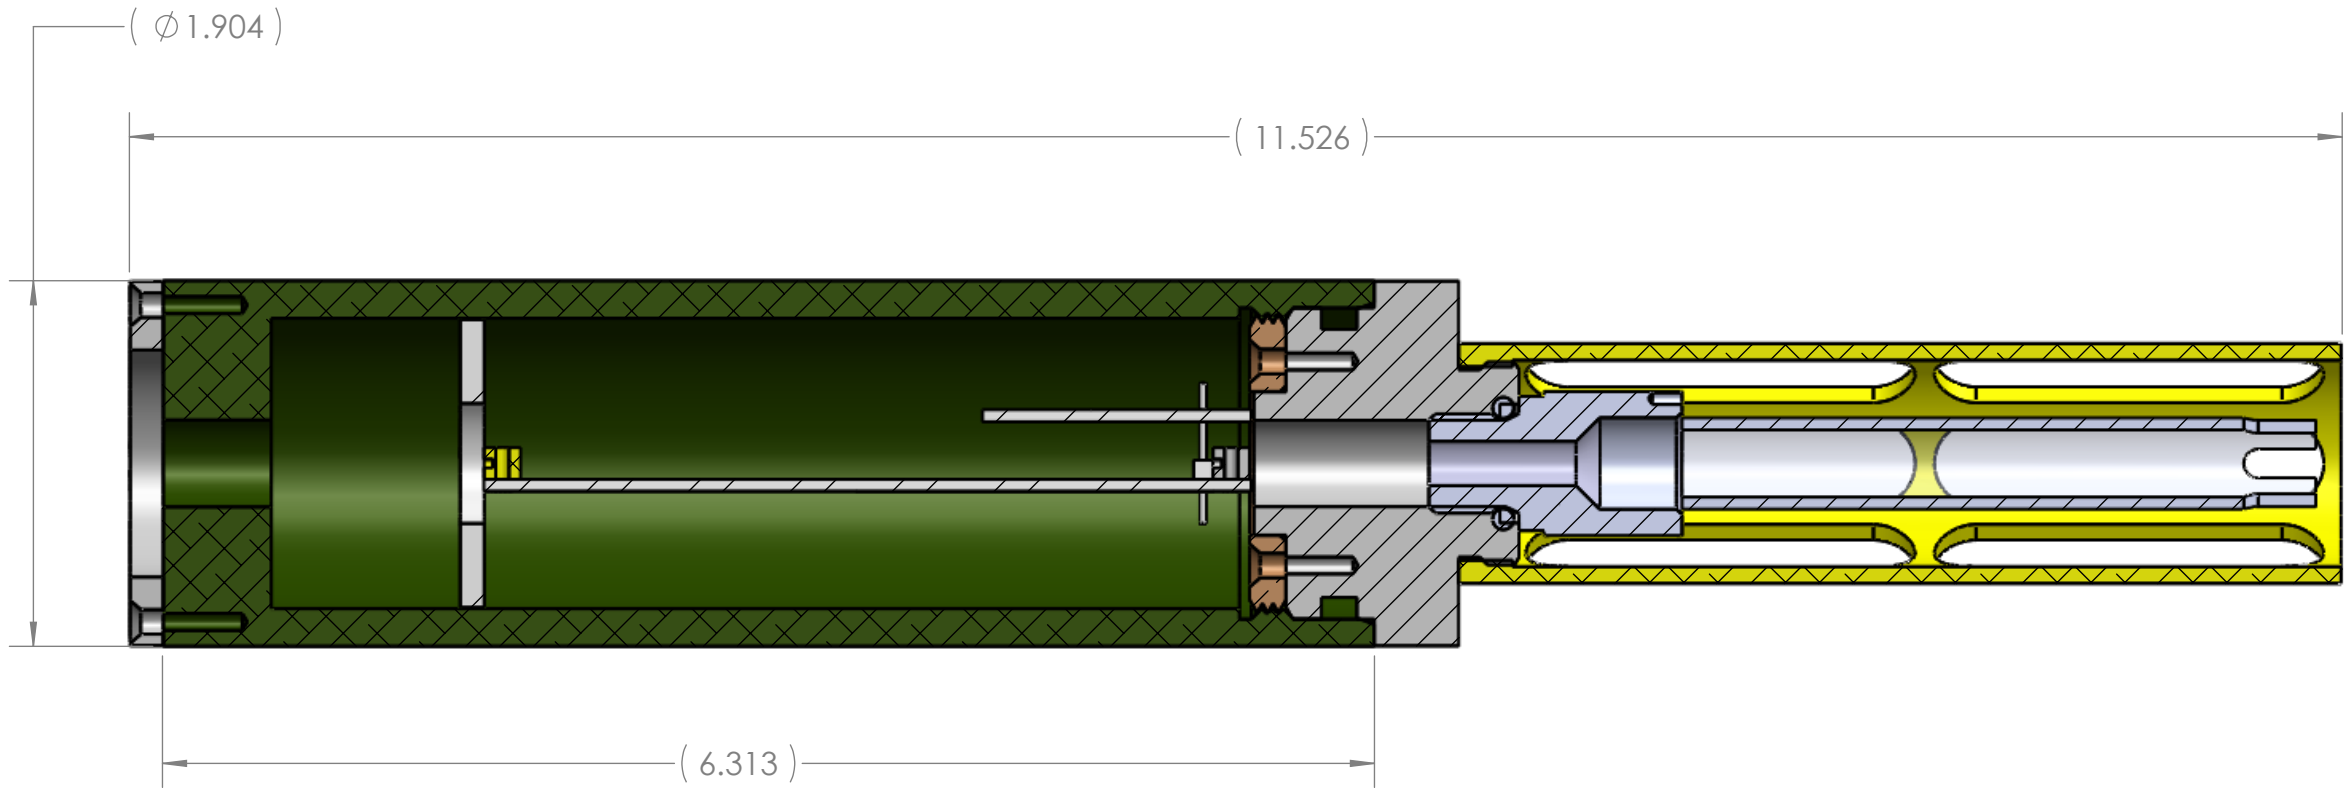


THE INFORMATION CONTAINED IN THIS DRAWING IS THE SOLE PROPERTY OF MBARI ANY REPRODUCTION IN PART OR WHOLE WITHOUT THE WRITTEN PERMISSION OF MBARI IS PROHIBITED.

REVISIONS		
INITIAL RELEASE	X/XX/01	J.E.

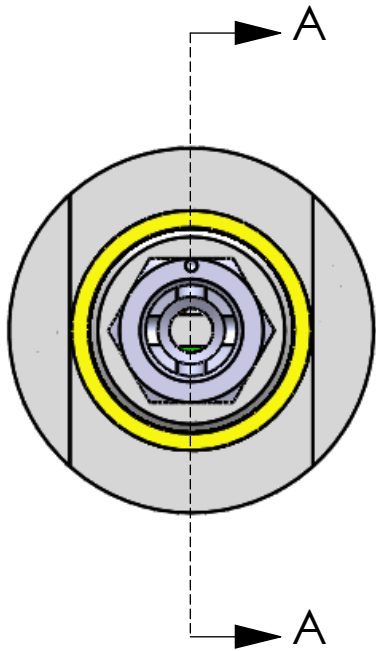

SECTION A-A
SCALE 1 : 1

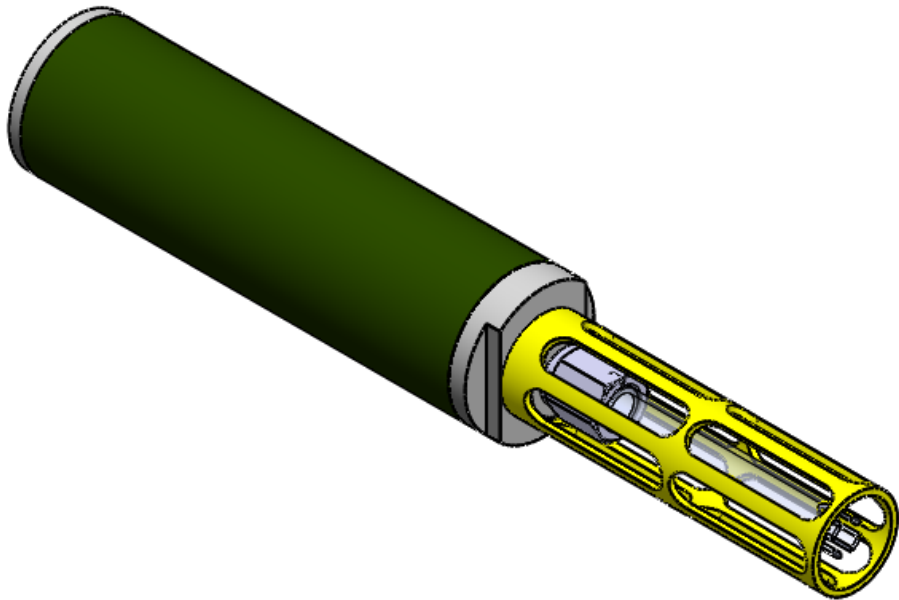

NOTES: (CONT. FROM TITLE BLOCK)

ITEM NO.	QTY.	PART NO.	DESCRIPTION	VENDOR	MATERIAL SPECIFICATION
BILL OF MATERIALS					
Shop / Q.C.		UNLESS OTHERWISE SPECIFIED TOLERANCES ARE:		APPROVALS	DATE
Inspector		1 PLACE DIM ±1/16	2 PLACE DIM ±.02	DRAWN J. ERICKSON	Monterey Bay Aquarium Research Institute MBARI 7700 Sandholdt RD. Moss Landing, CA 95039 PH: (831) 775-1700 
Shop Foreman		1. DIMENSIONS ARE IN INCHES		ENGINEER J. ERICKSON	
Engineer		2. DIMENSION LIMITS HELD AFTER PLATING.		CHECKED	
		3. REMOVE BURRS AND SHARP EDGES .015 MAX.		PROJECT NO.	
		4. MACHINED FILLET RADII .0150-.030.		PROJECT FOCE	
NEXT ASSY Description	NEXT ASSY Number	5. MACHINED DIAMETERS ON A COMMON CENTERLINE CONCENTRIC WITHIN .005			ph SENSOR (STOCK)
		6. PERPENDICULARITY & PARALLELISM OF MACHINED SURFACES .002 PER INCH, MAX .012 INCHES FOR SINGLE SURFACE.			
Application		DO NOT SCALE DRAWING		WEIGHT	SIZE B DWG. NO. .DWG SCALE 1:2 CAD FILE: MECH ENG ON TORNADO SHEET 1 OF 1

Monterey Bay Aquarium Research Institute
MBARI
7700 Sandholdt RD.
Moss Landing, CA 95039
PH: (831) 775-1700



ph SENSOR (STOCK)