


J1
ODI 12 Way MARS Connector

32 meter cable
Falmat PN# FM122203-1CP Rev A

This end of cable is left unconnectorized.

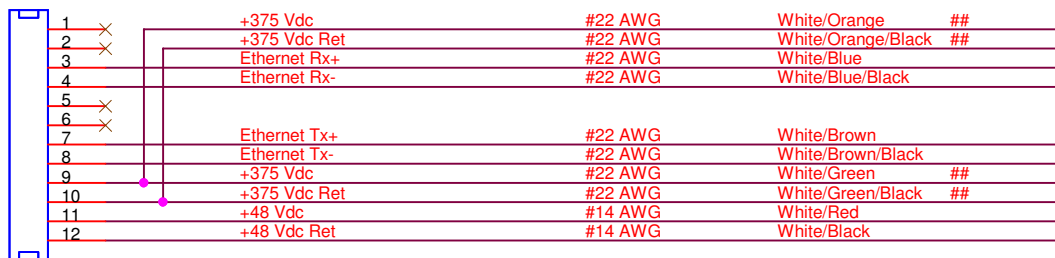

Chosen to be adjoining pairs of wires.

MONTEREY BAY AQUARIUM RESEARCH INSTITUTE				
7700 SANDHOLDT ROAD				
MOSS LANDING, CA 95039				
(831) 775-1700 www.mbari.org				
Copyright MBARI 2000				
Title FOCE to MARS Interface Cable				Number <Doc>
Size	Engineer Chad Key	Layout <Layout Eng.>	Filename <Filename>	Rev A
Date: Thursday, January 03, 2008		Sheet 1	of 1	1