


ODI 12-way MARS Connection

Falmat
PN# FMXCAT51806K12

MINK-10-CCPL

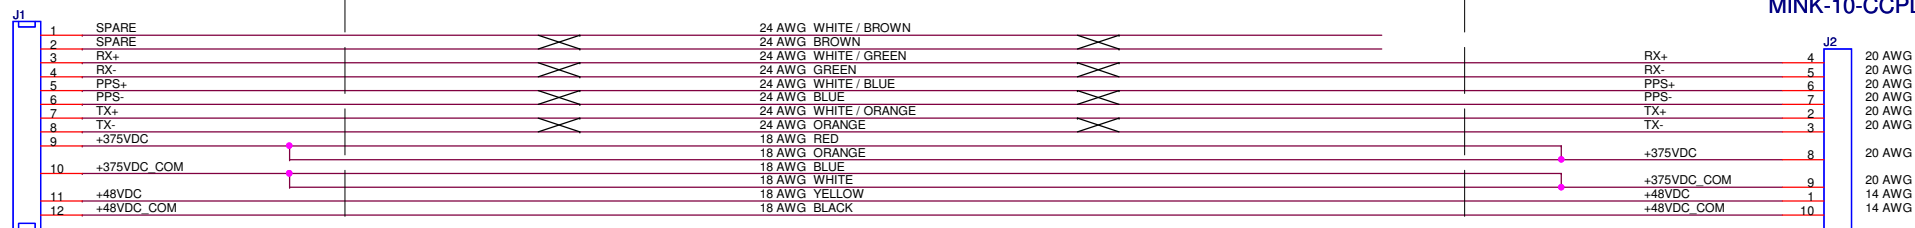

MONTEREY BAY AQUARIUM RESEARCH INSTITUTE

7700 SANDHOLDT ROAD

MOSS LANDING, CA 95039

(831) 775-1700 www.mbari.org

Copyright MBARI 2000



Title

Ventana (MARS) Interface Cable

Number

<Doc>

Size

B

Engineer

Chad Key

Layout

<Layout Eng.>

Filename

<Filename>

Rev

A

Date:

Tuesday, April 01, 2008

Sheet

1 of 1