
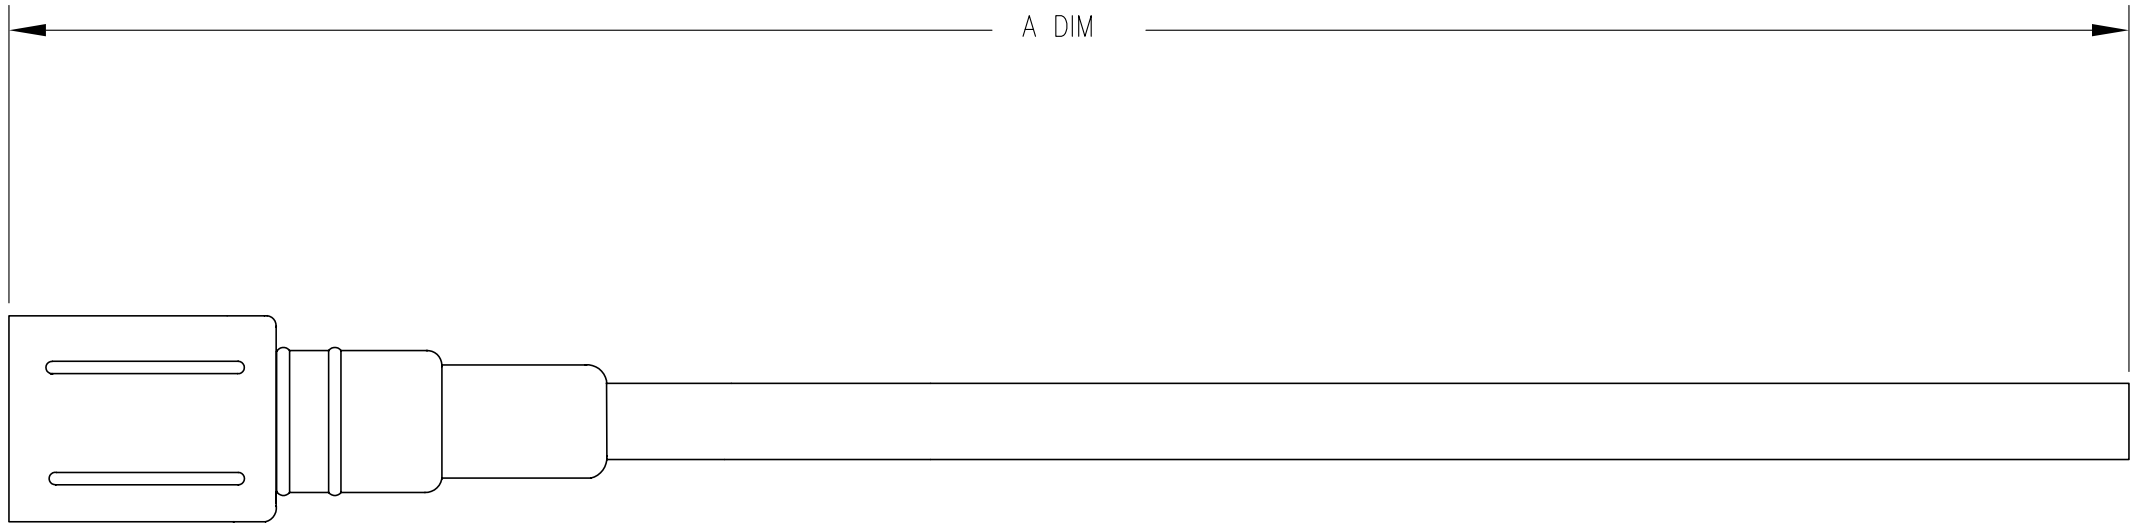


DATE	SYM	REVISION RECORD	AUTH.	DR.	CK.
4.3.07	A	CORRECT LENGTH	CB	CB	

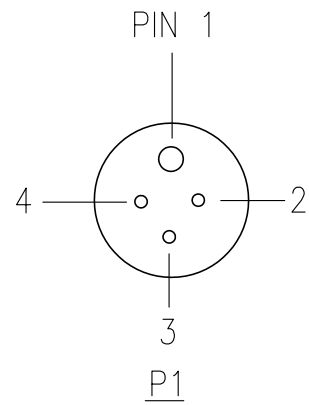

SBE PN	DIM A	
17031	8 FT	2.4 m
17102	360 FT	109 m
17106	35 FT	10.6 m
17114	66 FT	20 m
17117	100 FT	30 m
17142	83 FT	25 m
17195	158 IN	4 m
17267	17 FT	5 m
17308	165 FT	50 m
17776	231 FT	70 m
171214	10 FT	3 m
171333	20 FT	6 m
171555	1000 FT	305 m
171572	200 FT	60 m
171592	50 FT	15 m
171632	25 FT	7.6 m
172349	131 FT	40 m

B

P1 RMG-4FS	WIRE COLOR
PIN 1	WHITE
PIN 2	BLACK
PIN 3	GREEN
PIN 4	RED

TOLERANCES	SEA-BIRD ELECTRONICS, INC				
FRACTIONAL	P/N	SEE TABLE	SCALE NTS	DRAWN BY	BMC
DECIMAL	TITLE CABLE, 4 PIN PIGTAIL RMG-4FS + LS				
ANGULAR	DATE	3/1/89	DRAWING NUMBER	30581	REV A