
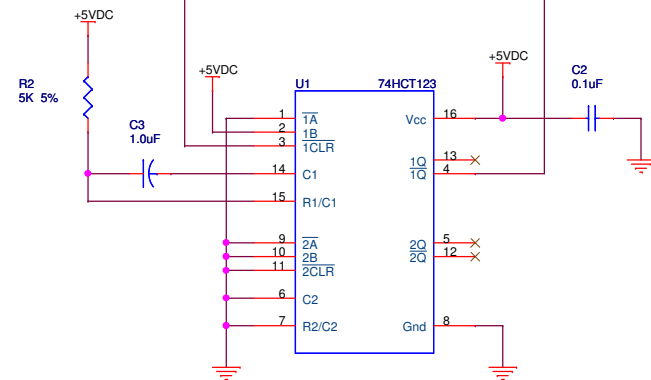


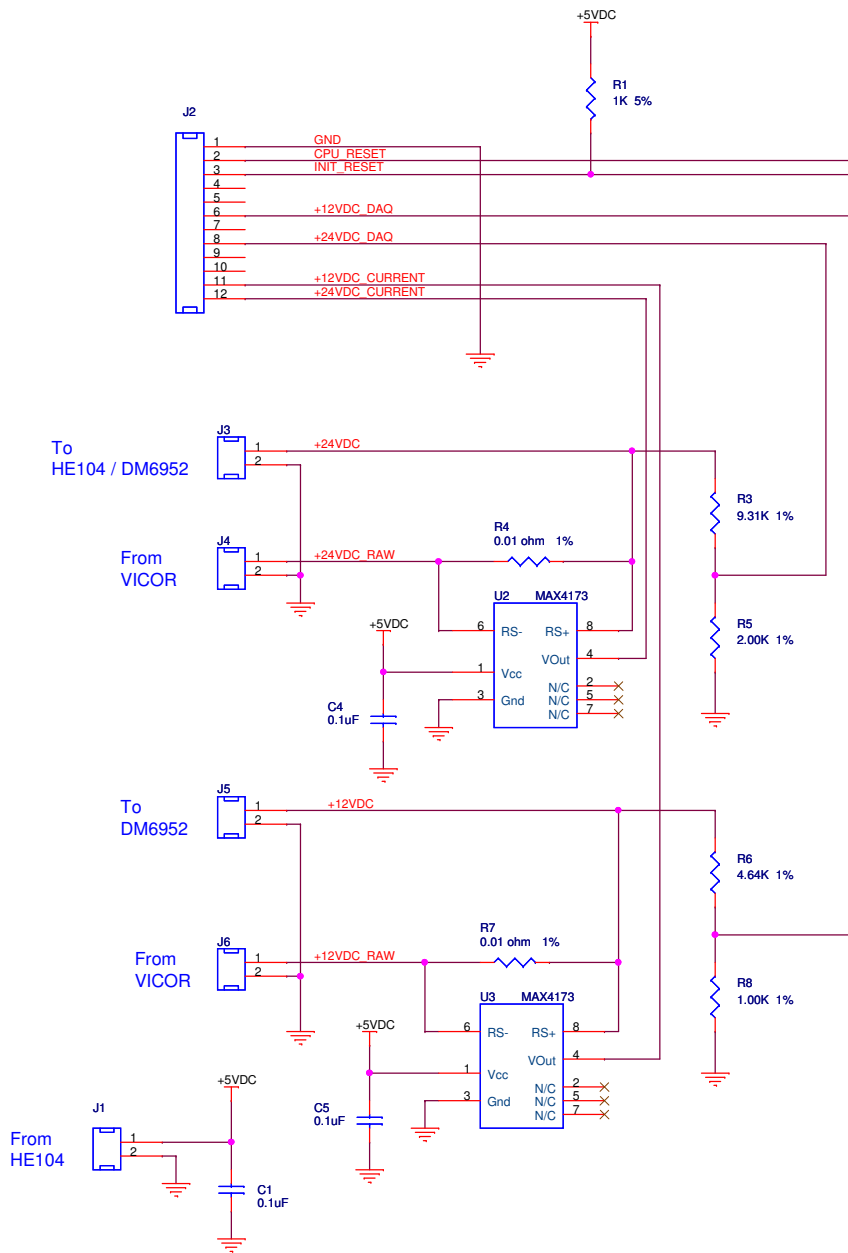

J1: Digikey PN# 277-1273-ND

J2: Digikey PN# 277-1283-ND

J3: Digikey PN# WM7853-ND

J4: Digikey PN# WM7853-ND

J5: Digikey PN# WM7853-ND

J6: Digikey PN# WM7853-ND

U1: Digikey PN# 296-2088-5-ND

U2: Digikey PN# MAX4173FESA+-ND

U3: Digikey PN# MAX4173FESA+-ND

R4: Digikey PN# 12FR010E-ND

R7: Digikey PN# 12FR010E-ND

MONTEREY BAY AQUARIUM RESEARCH INSTITUTE
7700 SANDHOLDT ROAD
MOSS LANDING, CA 95039
(831) 775-1700 www.mbari.org
 Copyright MBARI 2000



Title FOCE Auxiliary Circuits (PC/104)				Number <Doc>
Size B	Engineer Chad Key	Layout <Layout Eng.>	Filename <Filename>	Rev A
Date: Tuesday, April 08, 2008		Sheet 1 of 1		