


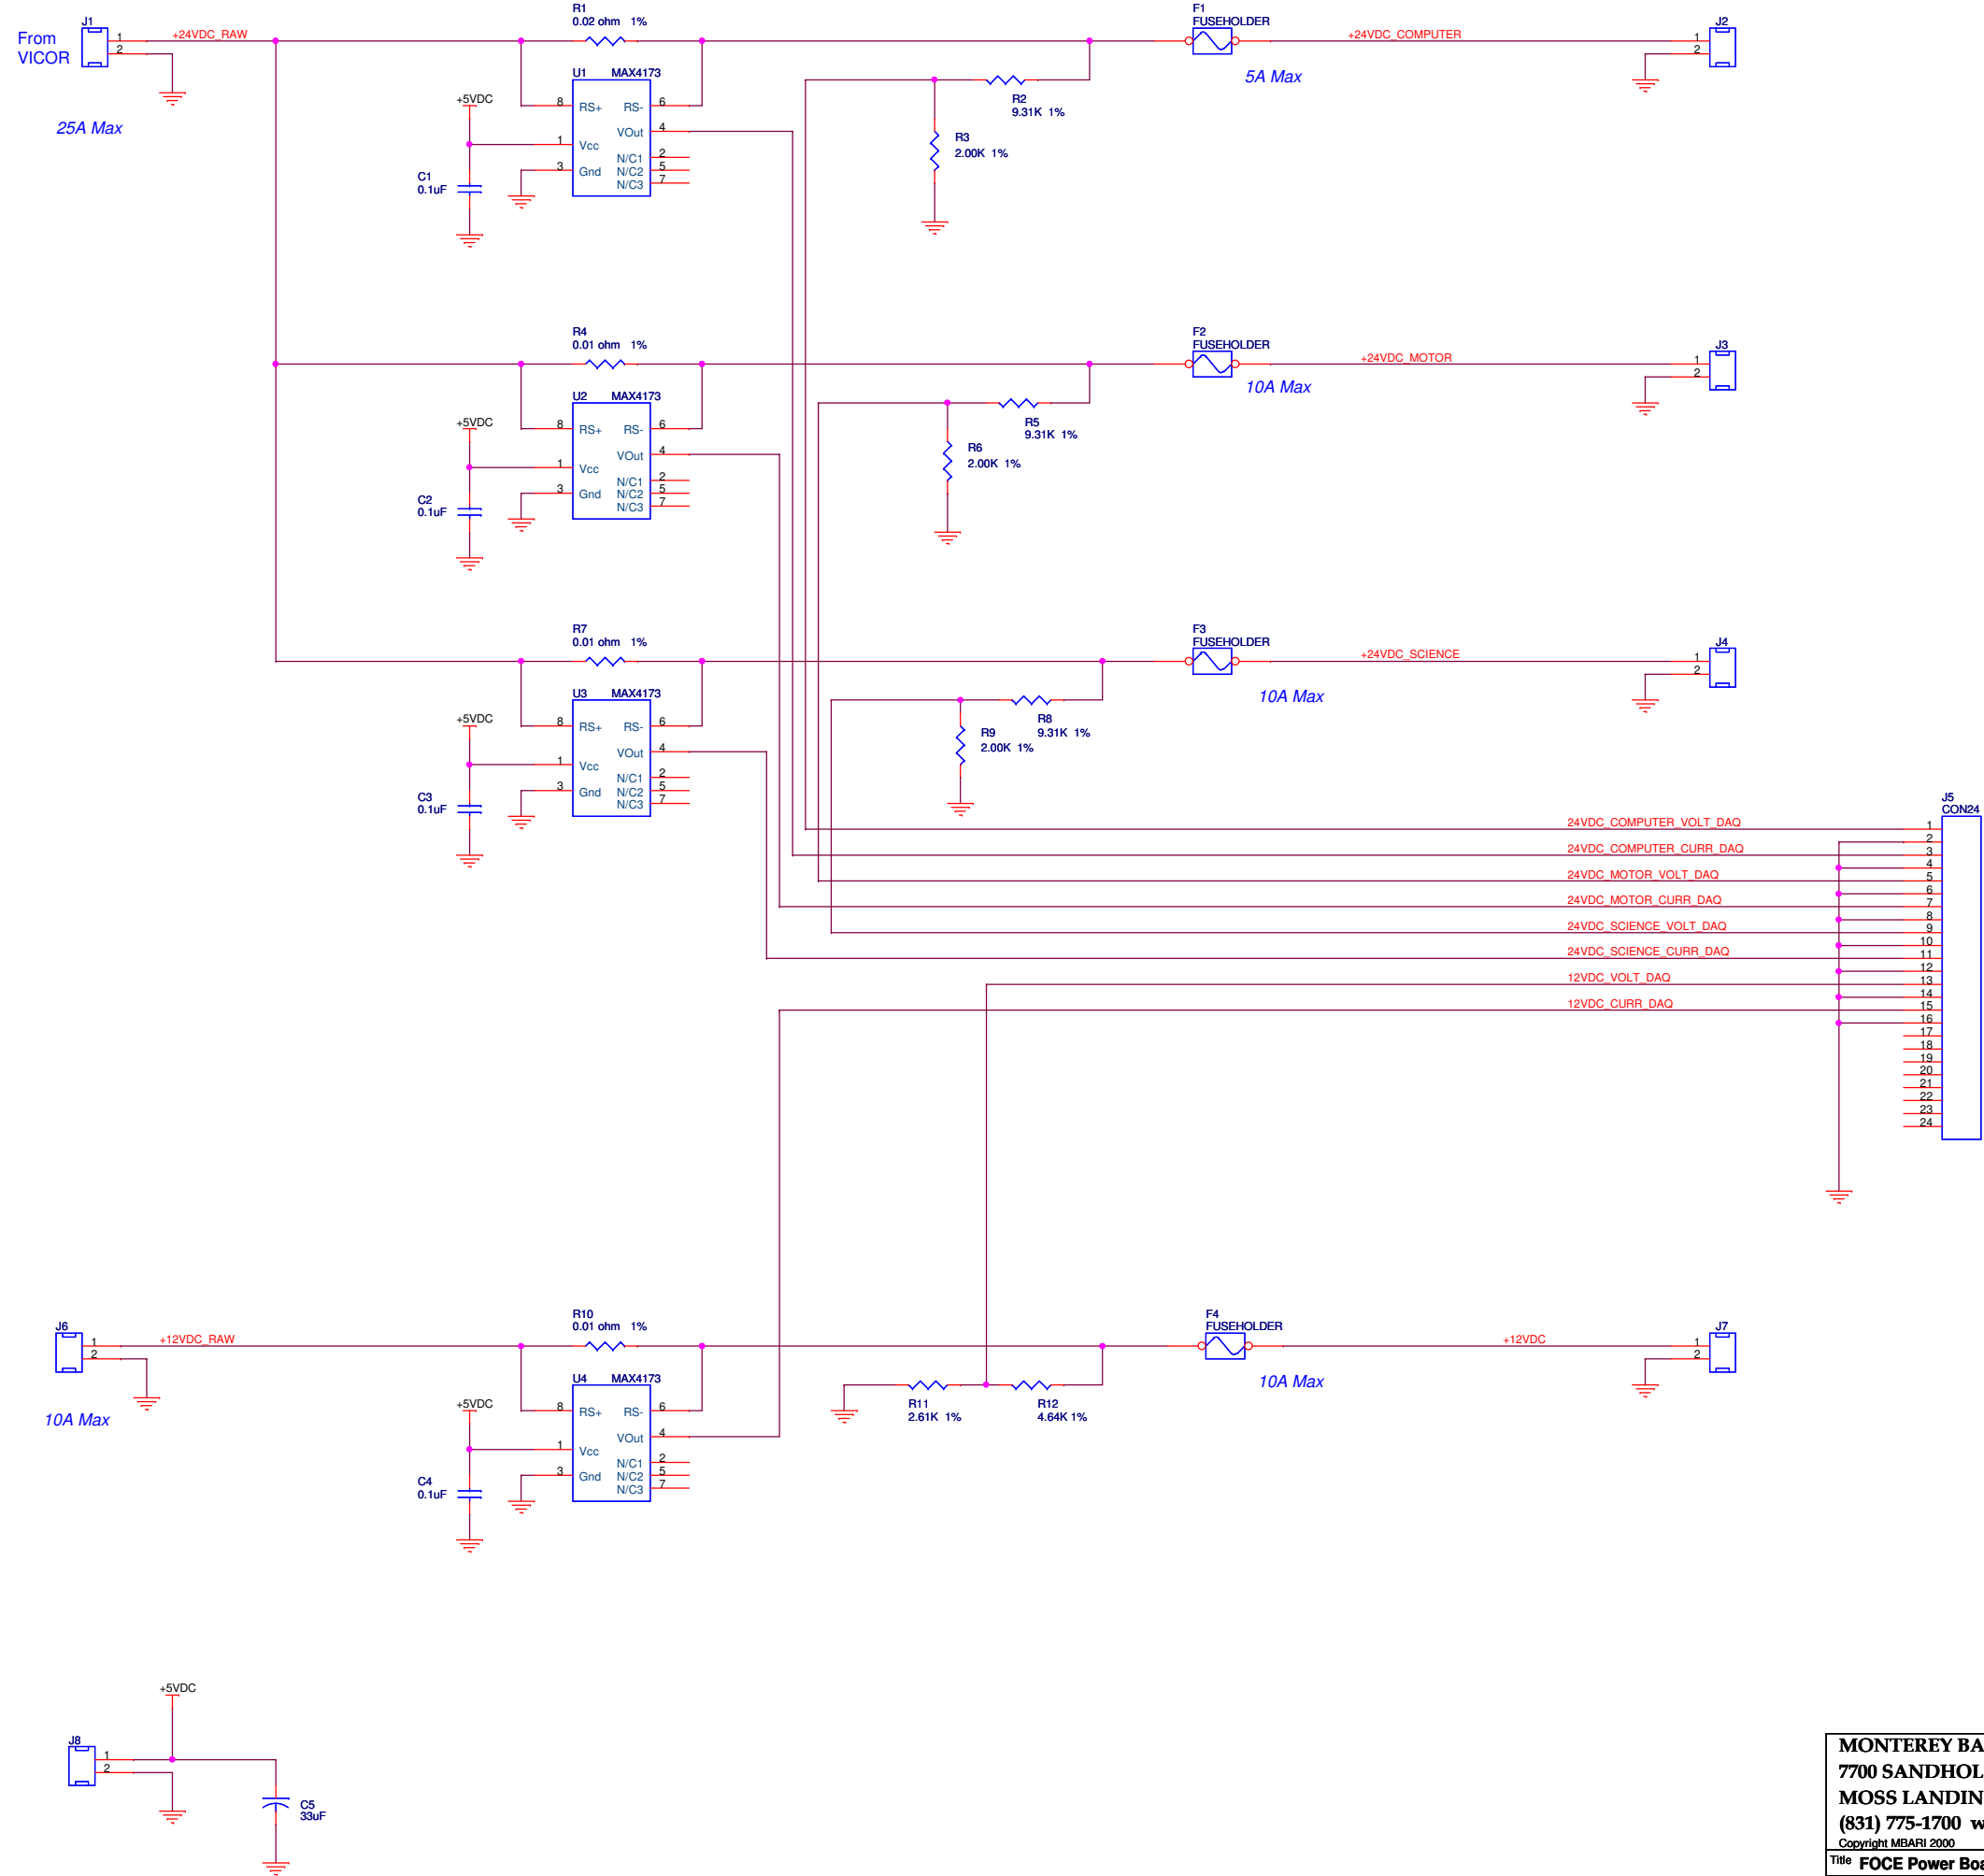

MONTEREY BAY AQUARIUM RESEARCH INSTITUTE
7700 SANDHOLDT ROAD
MOSS LANDING, CA 95039
(831) 775-1700 www.mbari.org
Copyright MBARI 2000

Title FOCE Power Board			Number <Doc>
Size C	Engineer Chad Key	Layout Jose Rosal	Filename <Filename>
Date: Tuesday, July 01, 2008			Rev A
1 Sheet 1 of 13			