
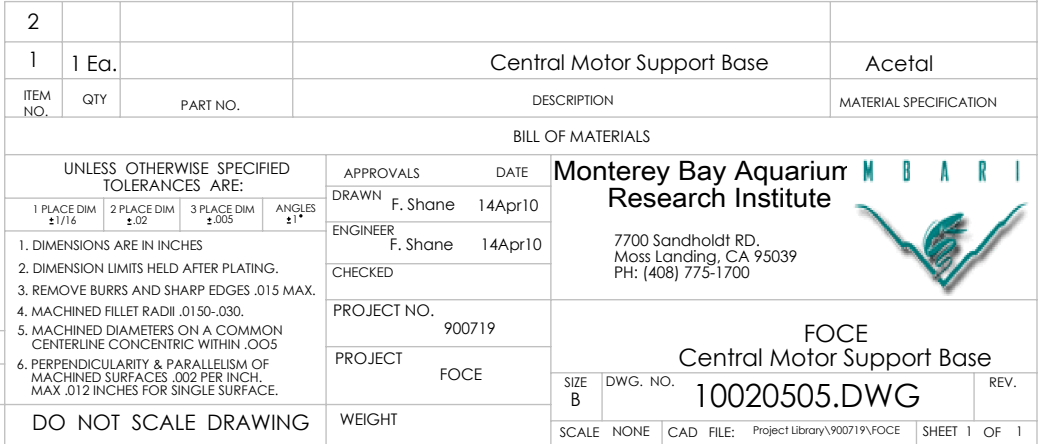


REVISIONS			
REV.	DESCRIPTION	DATE	APPROVED
	INITIAL RELEASE		

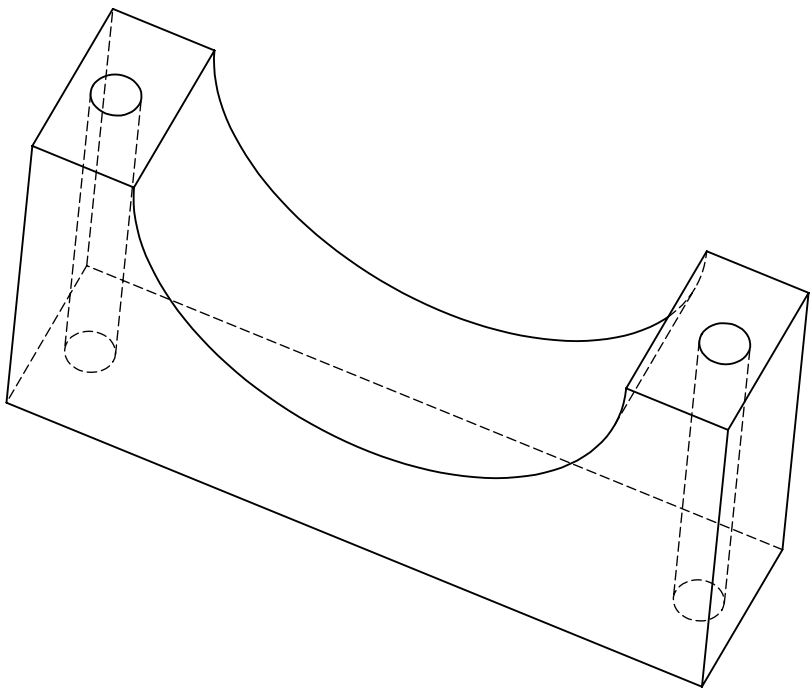

FOCE		SIZE B	DWG. NO. 10020505.DWG		REV.
WEIGHT		SCALE NONE	CAD FILE: Project Library\900719\FOCE	SHEET 1	OF 1