

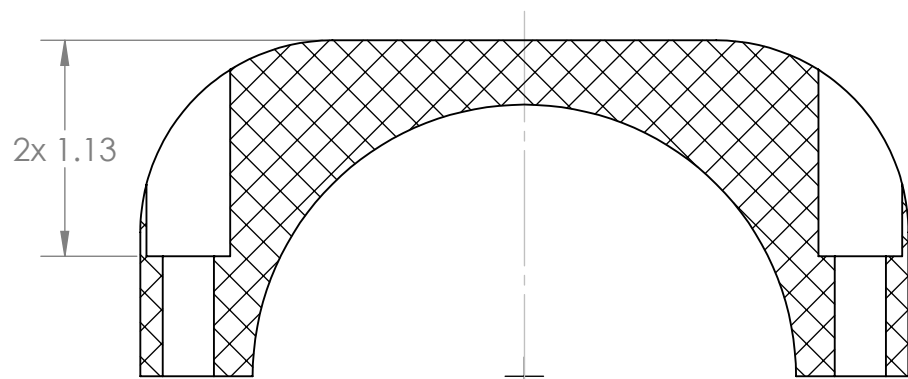
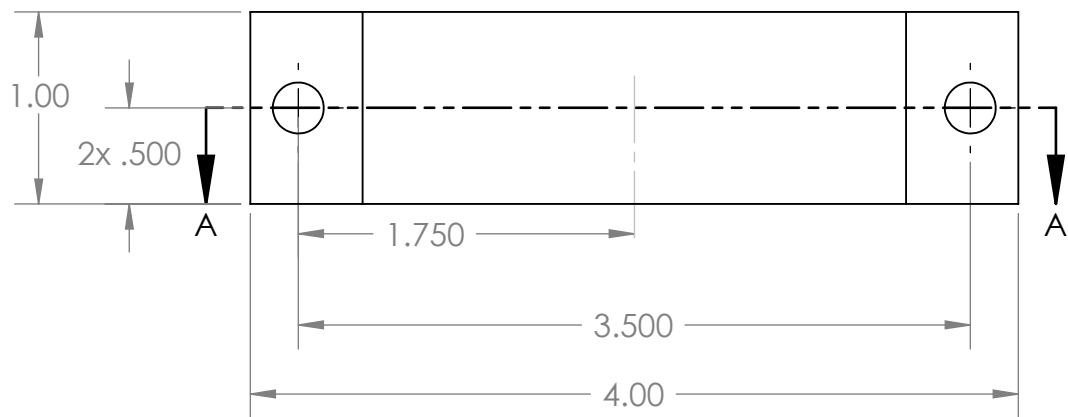
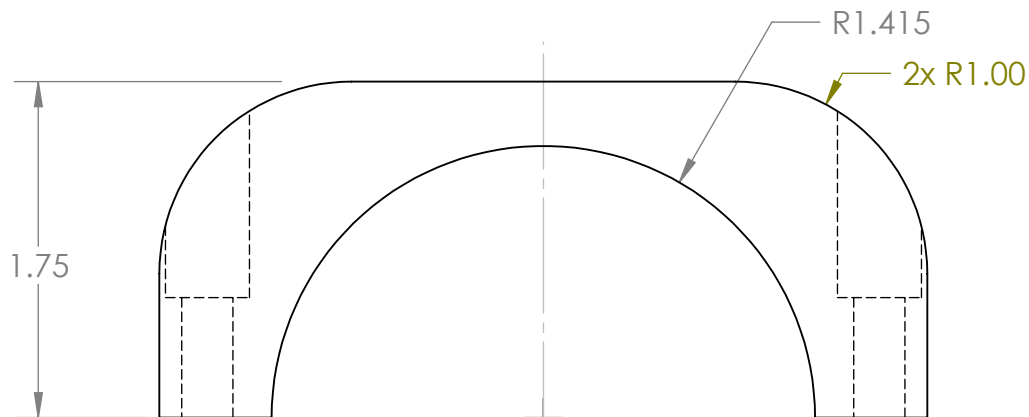


THE INFORMATION CONTAINED IN THIS DRAWING IS THE SOLE PROPERTY OF MBARI.
ANY REPRODUCTION IN PART OR WHOLE WITHOUT THE WRITTEN PERMISSION OF MBARI
IS PROHIBITED.

REVISIONS			
REV.	DESCRIPTION	DATE	APPROVED
	INITIAL RELEASE		

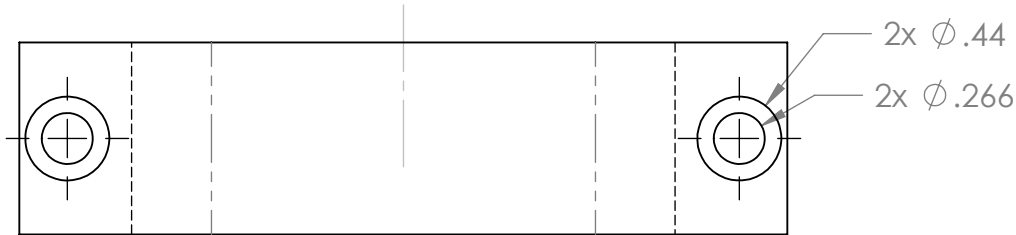

SECTION A-A

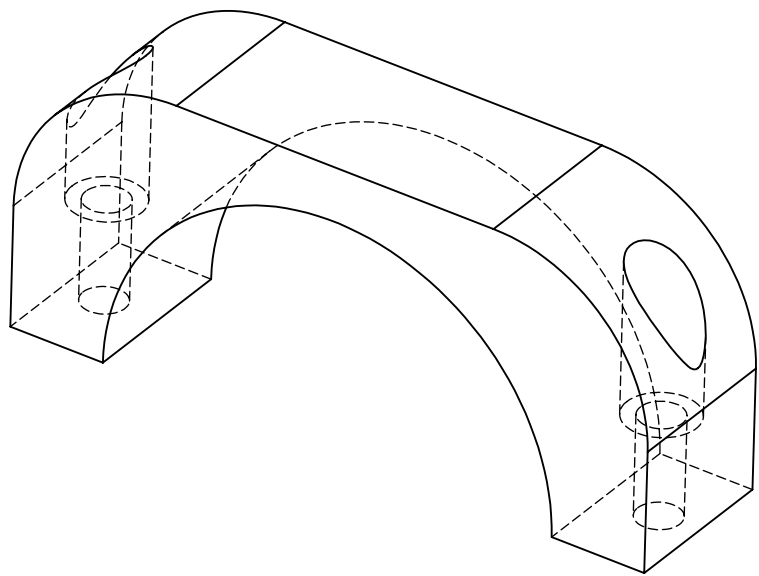

2					
1	1 Ea.			Central Motor Support Clamp	Acetal
ITEM NO.	QTY	PART NO.		DESCRIPTION	MATERIAL SPECIFICATION
BILL OF MATERIALS					
UNLESS OTHERWISE SPECIFIED TOLERANCES ARE:			APPROVALS	DATE	Monterey Bay Aquarium Research Institute 
1 PLACE DIM ±.1/16	2 PLACE DIM ±.02	3 PLACE DIM ±.005	ANGLES ±1°	DRAWN F. Shane 15Apr10 ENGINEER F. Shane 15Apr10 CHECKED PROJECT NO. 900719 PROJECT FOCE	
1. DIMENSIONS ARE IN INCHES 2. DIMENSION LIMITS HELD AFTER PLATING. 3. REMOVE BURRS AND SHARP EDGES .015 MAX. 4. MACHINED FILLET RADII .0150-.030. 5. MACHINED DIAMETERS ON A COMMON CENTERLINE CONCENTRIC WITHIN .005 6. PERPENDICULARITY & PARALLELISM OF MACHINED SURFACES .002 PER INCH. MAX .012 INCHES FOR SINGLE SURFACE.					
DO NOT SCALE DRAWING				WEIGHT	
			SIZE B DWG. NO. 10020508.DWG		REV.
			SCALE NONE CAD FILE: Project Library\900719\FECE		SHEET 1 OF 1

NEXT ASSY	USED ON
APPLICATION	